



EXTERIOR SIDING LEGEND

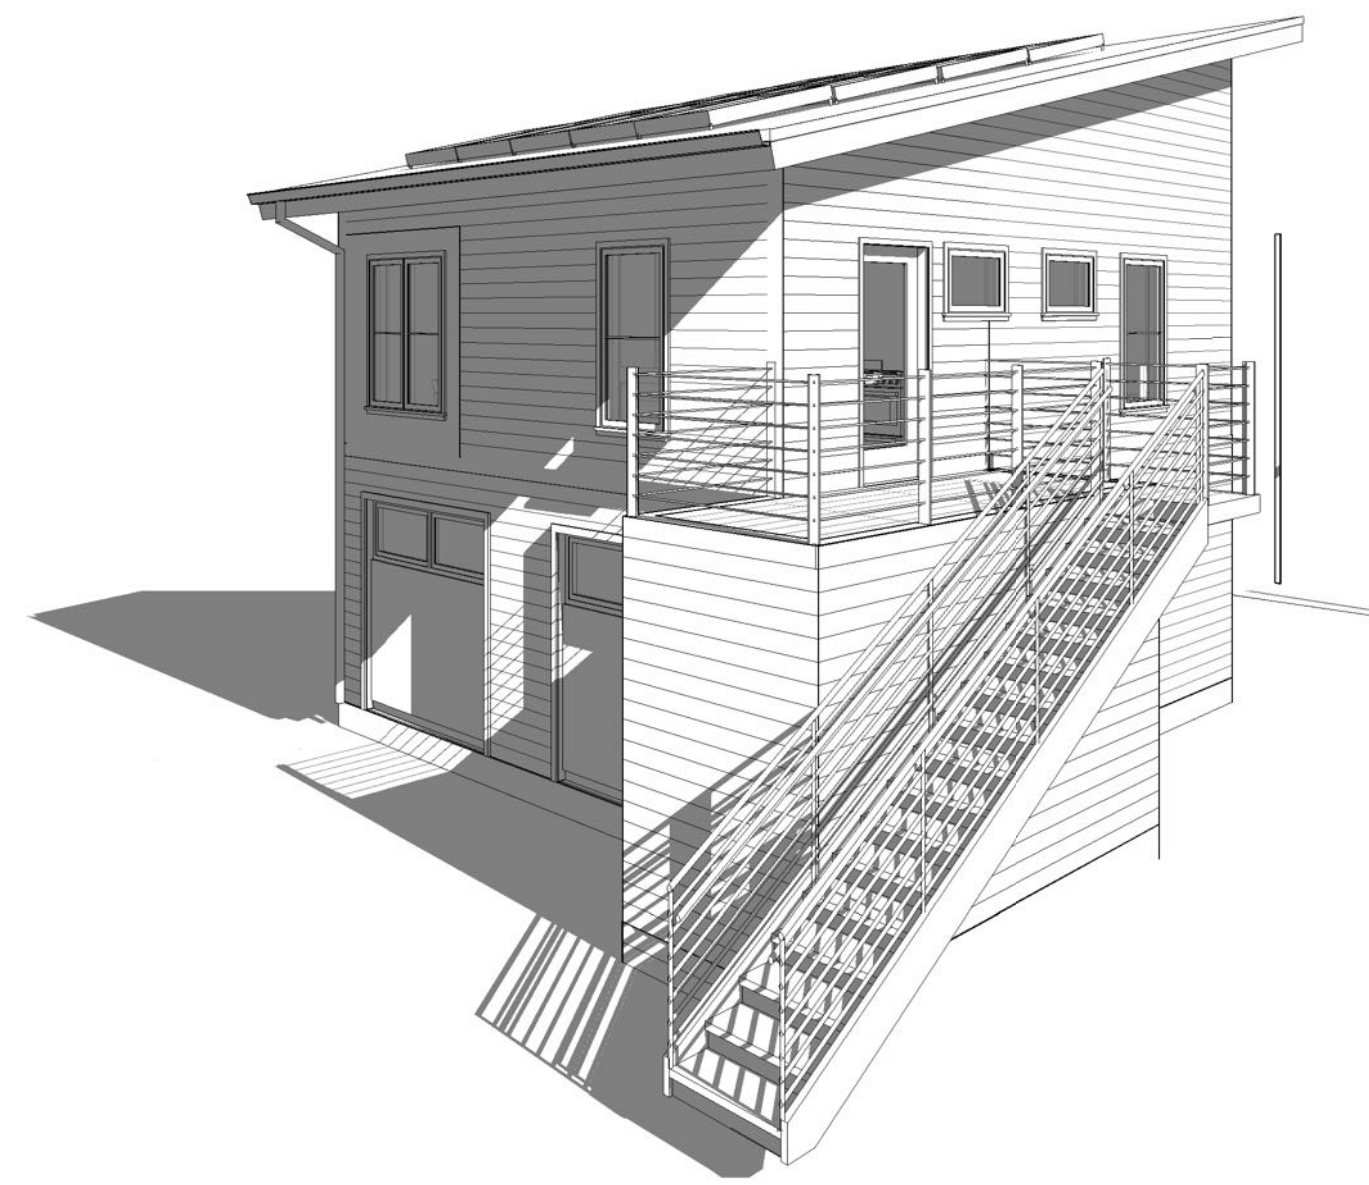

7 CARRIAGE HOUSE A - PERSPECTIVE  
1/8" = 1'-0"

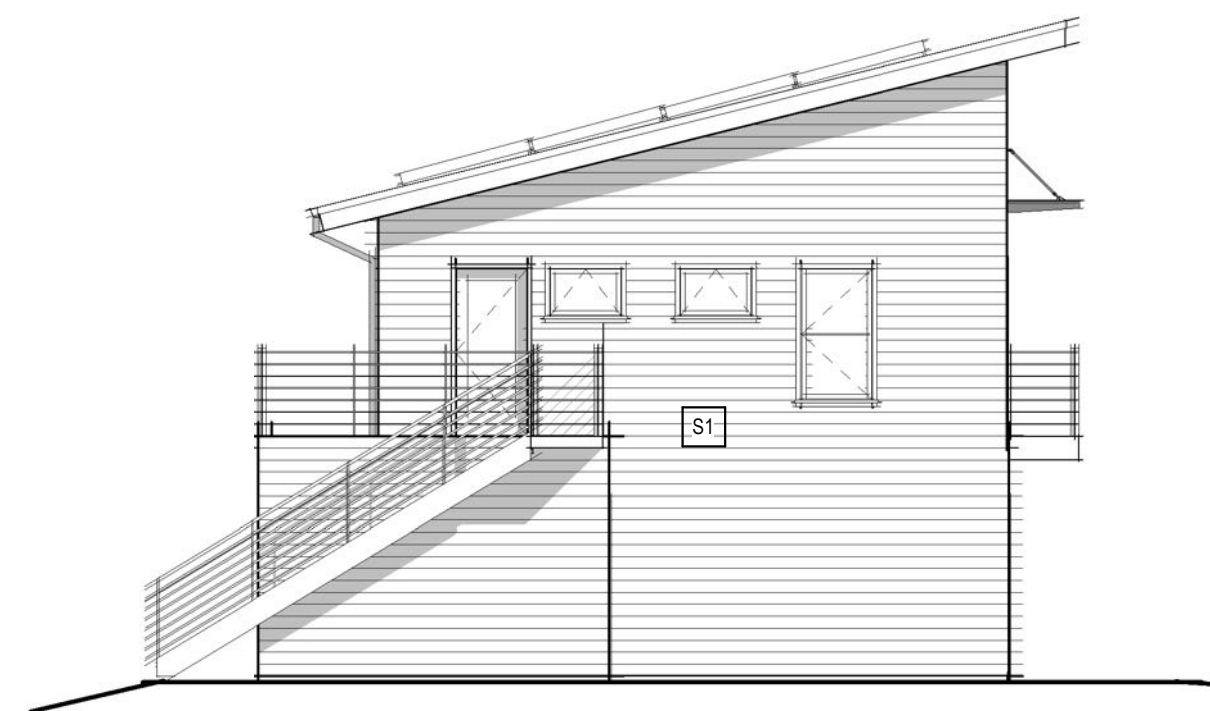


6 CARRIAGE HOUSE A - WEST ELEVATION  
1/8" = 1'-0"




5 CARRIAGE HOUSE A - NORTH ELEVATION  
1/8" = 1'-0"




4 CARRIAGE HOUSE A - SOUTH ELEVATION  
1/8" = 1'-0"

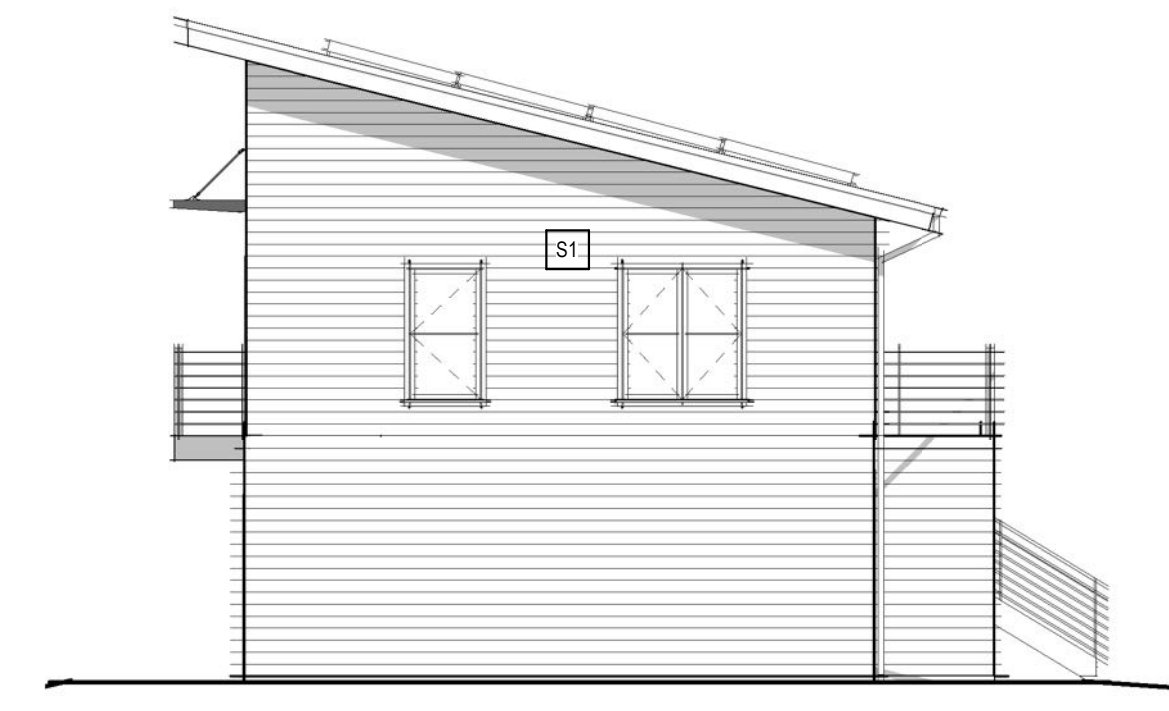


3 CARRIAGE HOUSE A - EAST ELEVATION  
1/8" = 1'-0"

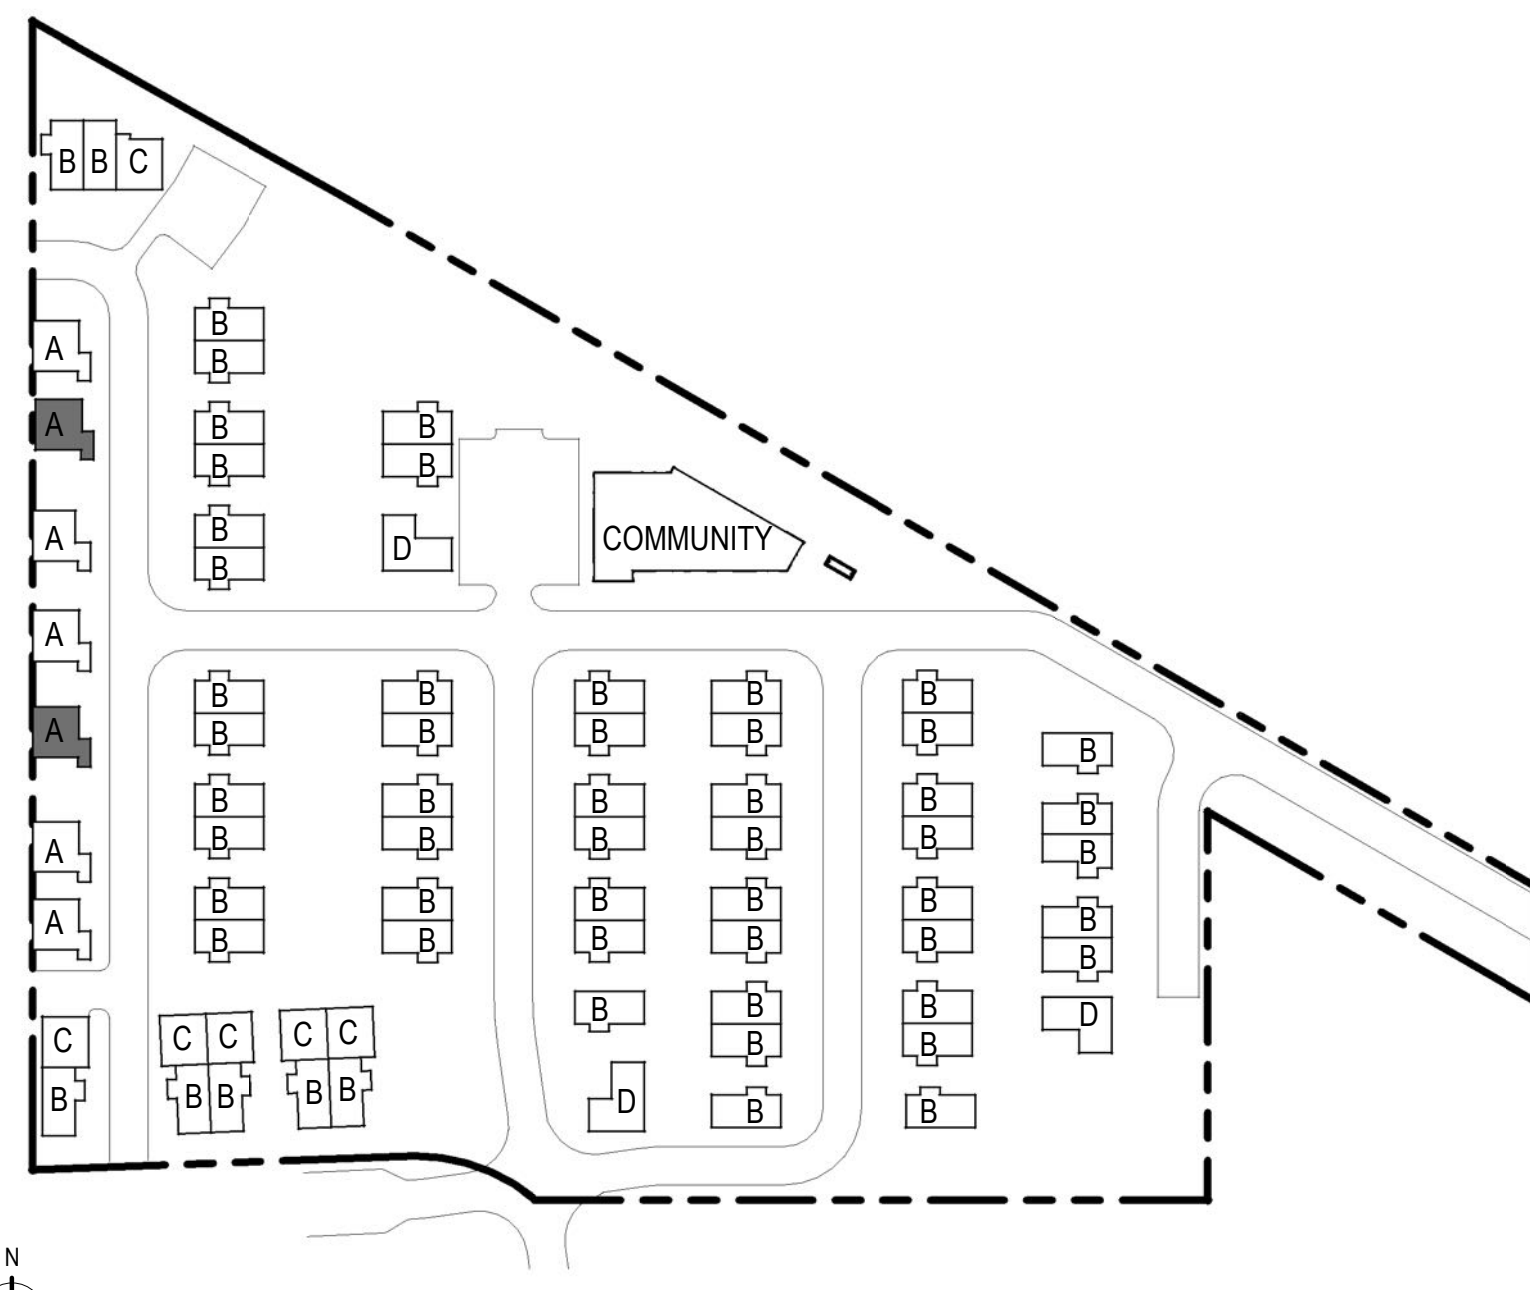

CARRIAGE HOUSE A - SITE PLAN KEY

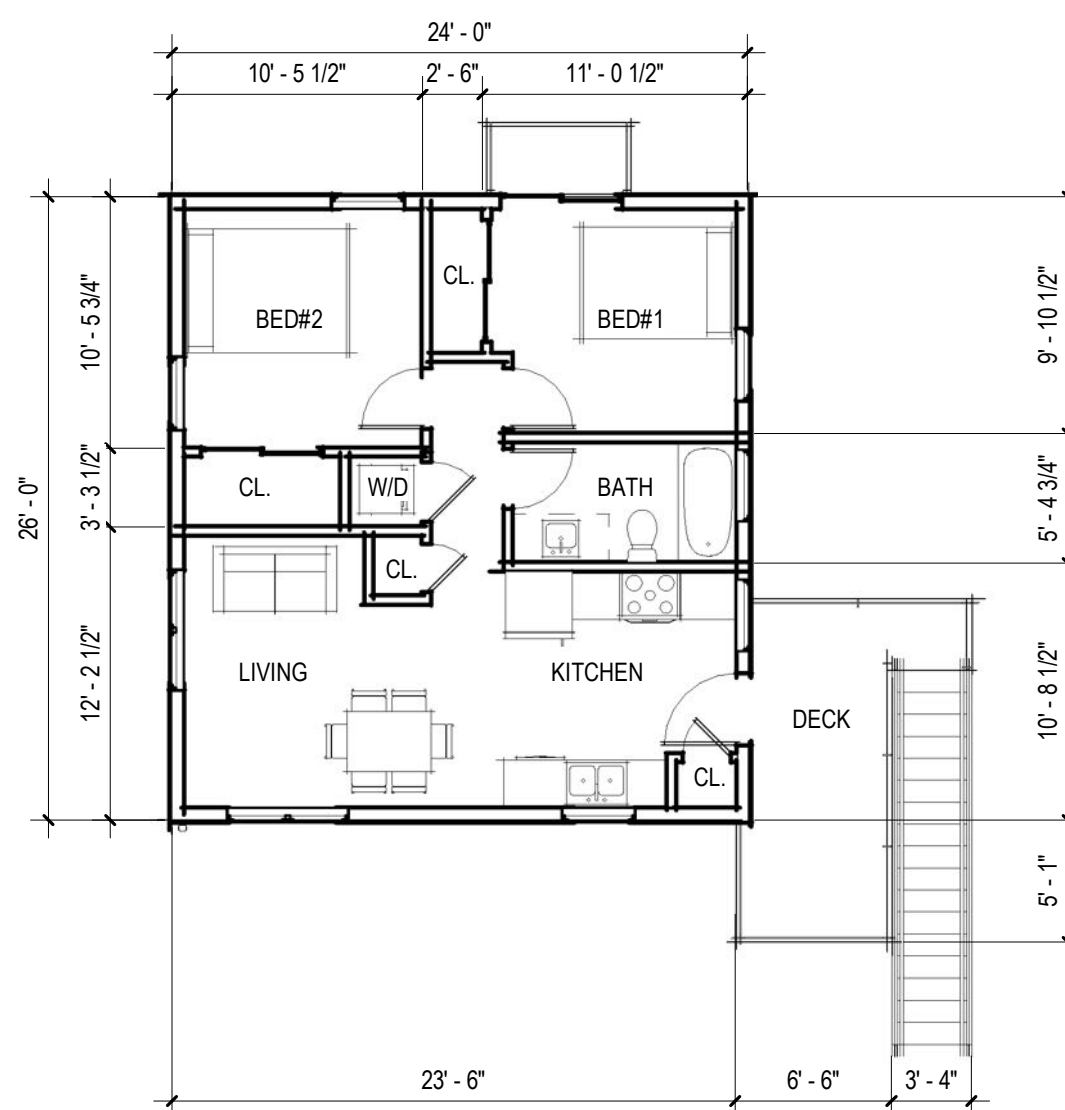

2 CARRIAGE HOUSE A - LEVEL 2  
1/8" = 1'-0"  
UNIT A AREA - 634 SF

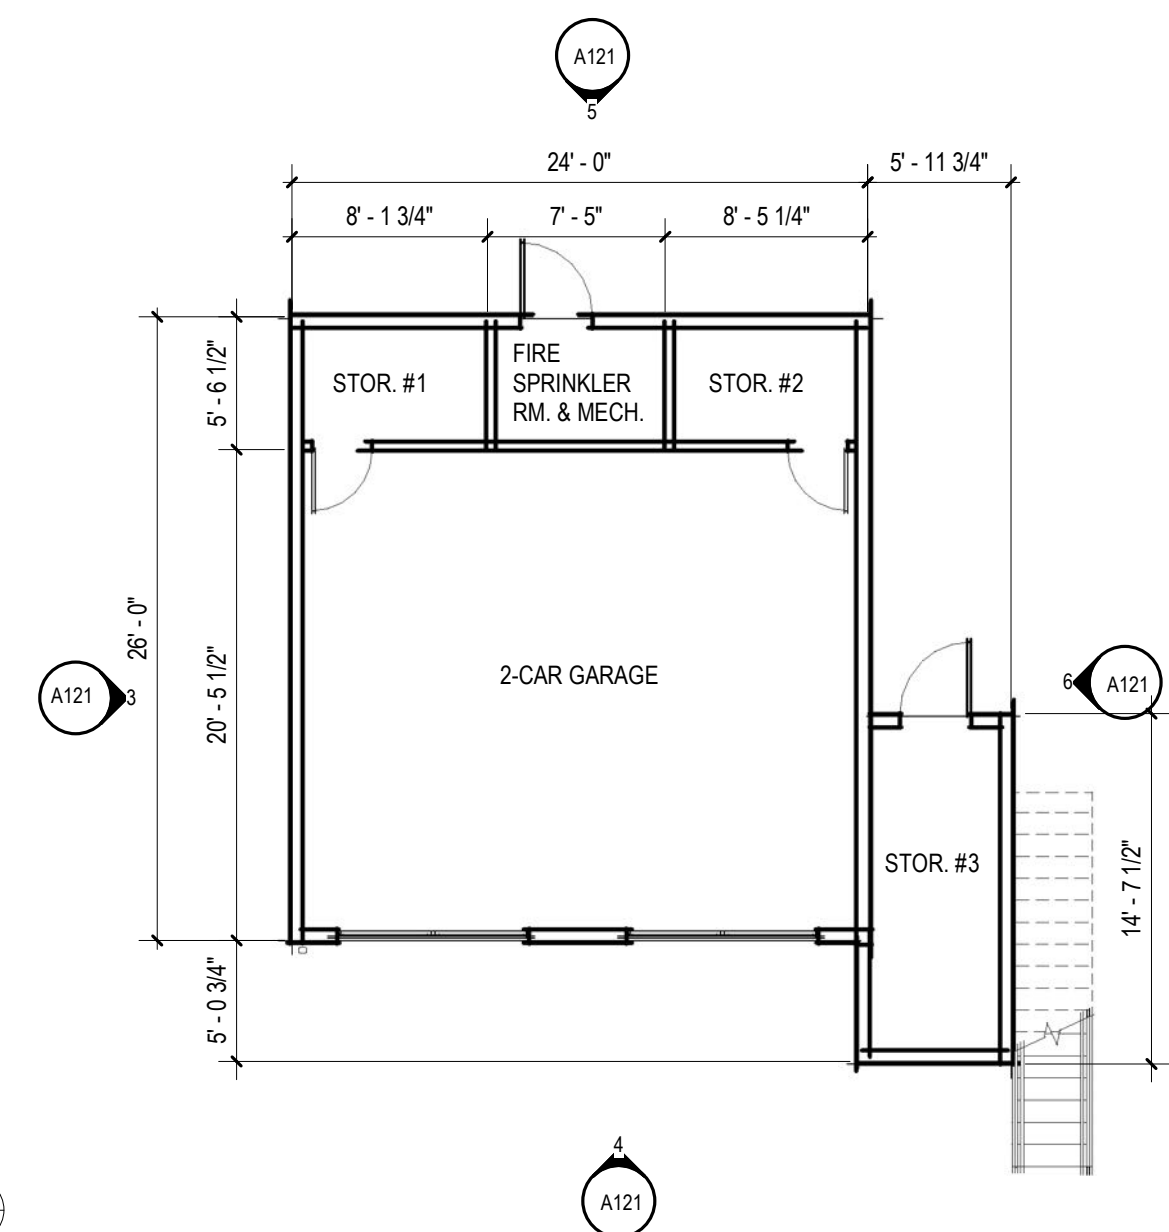


1 CARRIAGE HOUSE A - LEVEL 1  
1/8" = 1'-0"  
UNIT A GARAGE AREA - 725 SF  
TOTAL AREA - 1359 SF



UNIT PLANS ARE SHOWN FOR REFERENCE ONLY

DESIGNED BY: MGR/TRR  
DRAWN BY: MGR/TRR  
CHECKED BY: CRH/SBP  
JOB #: 2408.3c  
DATE: 07/29/2019  
© JVA, INC.


PONDEROSA COMMUNITY STABILIZATION PROGRAM (LUR2019-00015)  
BOULDER, COLORADO  
CARRIAGE HOUSE A - FLOOR PLANS & ELEVATIONS

SHEET NO.  
A121

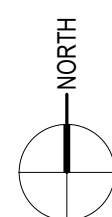


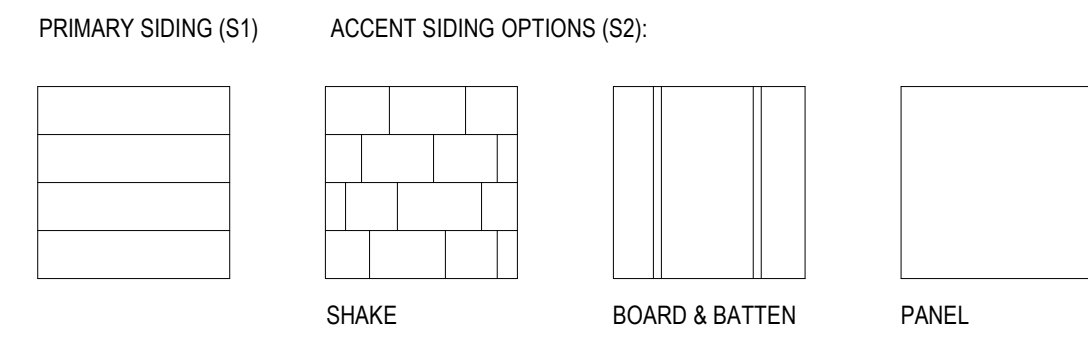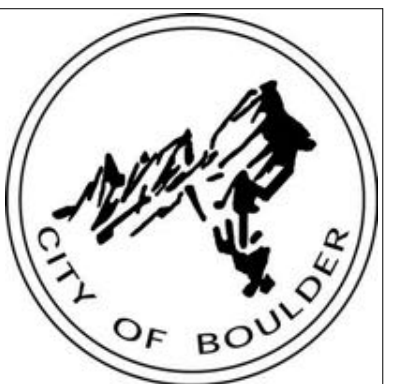

EXTERIOR SIDING LEGEND

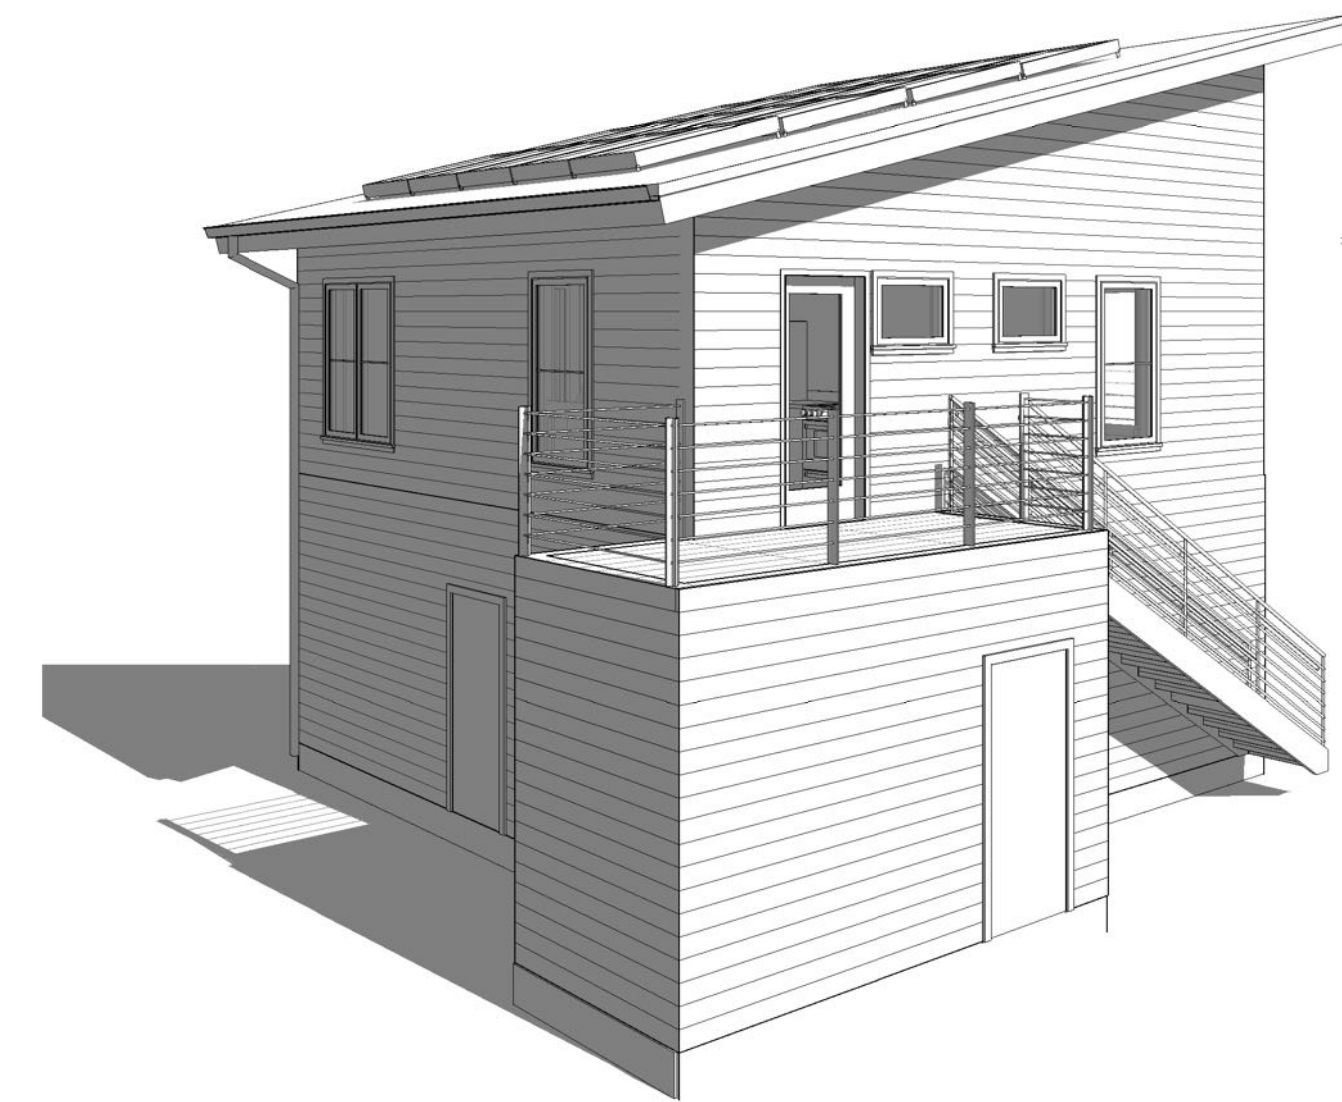

7 CARRIAGE HOUSE A2 - PERSPECTIVE

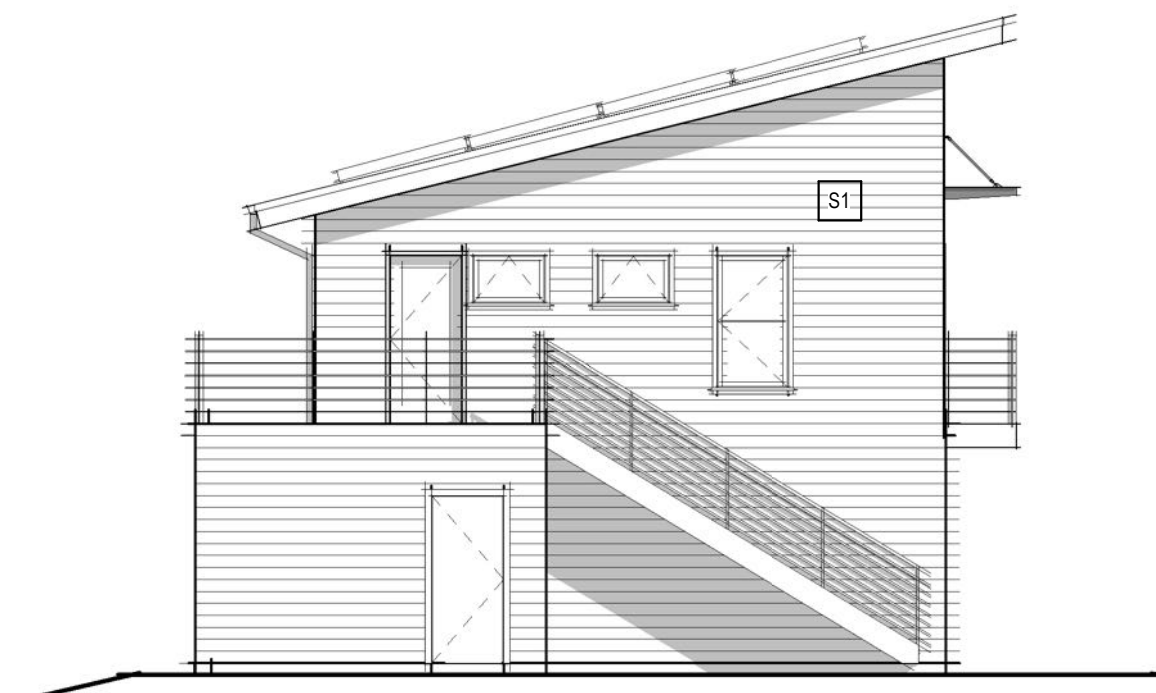

6 CARRIAGE HOUSE A2 - EAST ELEVATION  
1/8" = 1'-0"




5 CARRIAGE HOUSE A2 - NORTH ELEVATION  
1/8" = 1'-0"




4 CARRIAGE HOUSE A2 - WEST ELEVATION  
1/8" = 1'-0"



3 CARRIAGE HOUSE A2 - SOUTH ELEVATION  
1/8" = 1'-0"

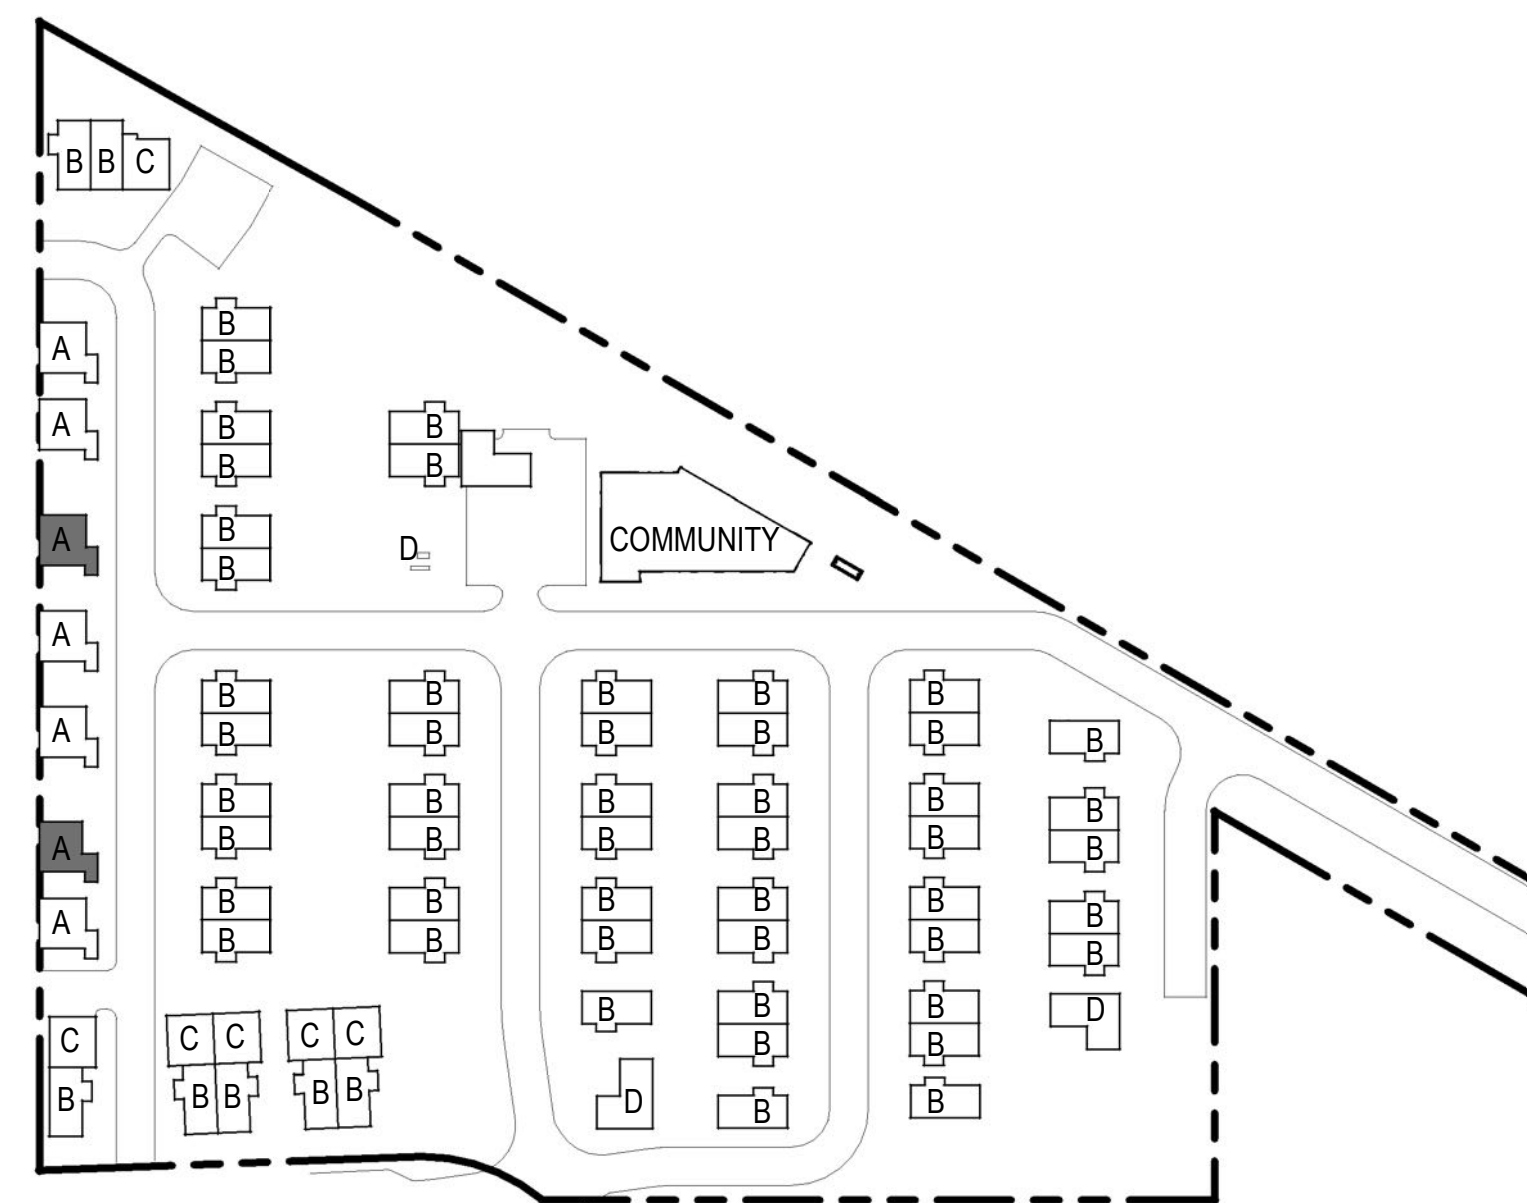


CARRIAGE HOUSE - SITE PLAN KEY

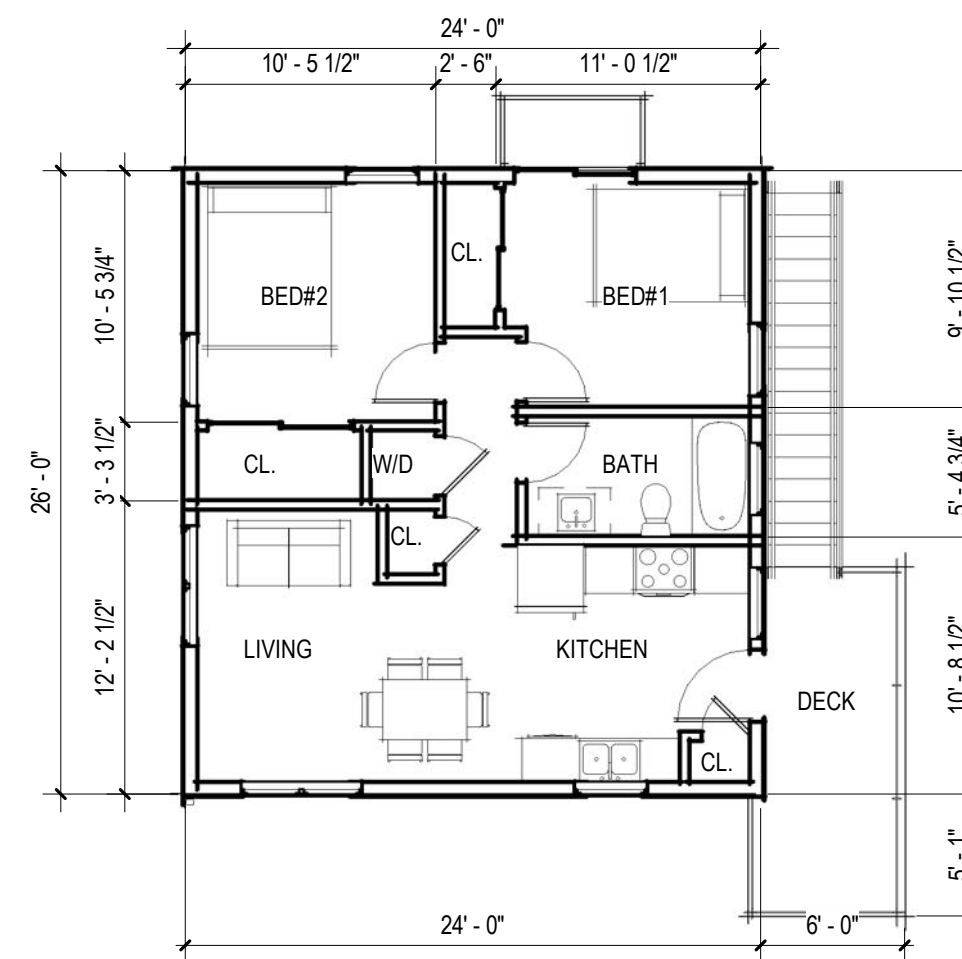

2 CARRIAGE HOUSE A2 - LEVEL 2  
1/8" = 1'-0"

UNIT A2 AREA - 634

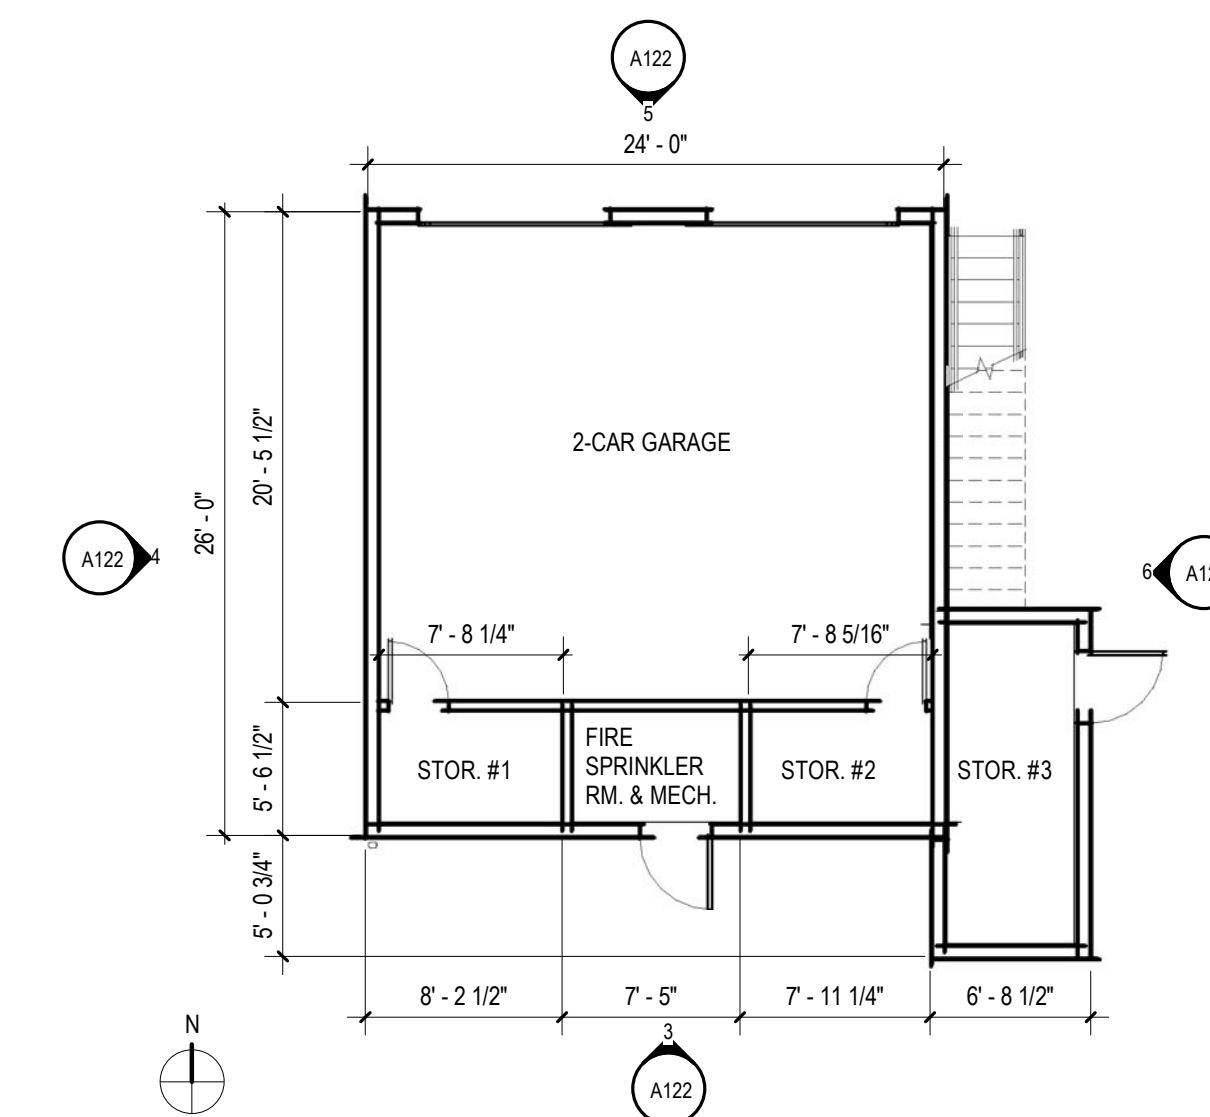

1 CARRIAGE HOUSE A2 - LEVEL 1  
1/8" = 1'-0"

UNIT A2 AREA - 725  
TOTAL AREA - 1359

UNIT PLANS ARE SHOWN FOR  
REFERENCE ONLY

DESIGNED BY: MGR/TRR  
DRAWN BY: MGR/TRR  
CHECKED BY: CRH/SBP  
JOB #: 2408.3c  
DATE: 07/29/2019


© JVA, INC.


PONDEROSA COMMUNITY STABILIZATION  
PROGRAM (LUR2019-00015)  
BOULDER, COLORADO

CARRIAGE HOUSE A2 - FLOOR  
PLANS & ELEVATIONS


SHEET NO.

A122

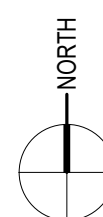


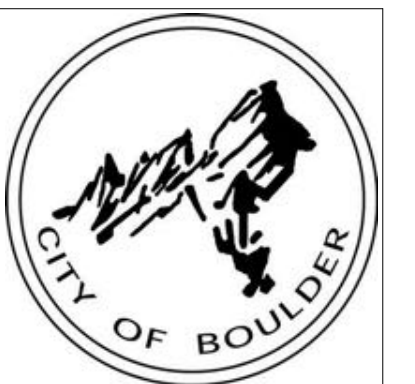


6 SINGLE FAMILY A - WEST ELEVATION  
1/8" = 1'-0"

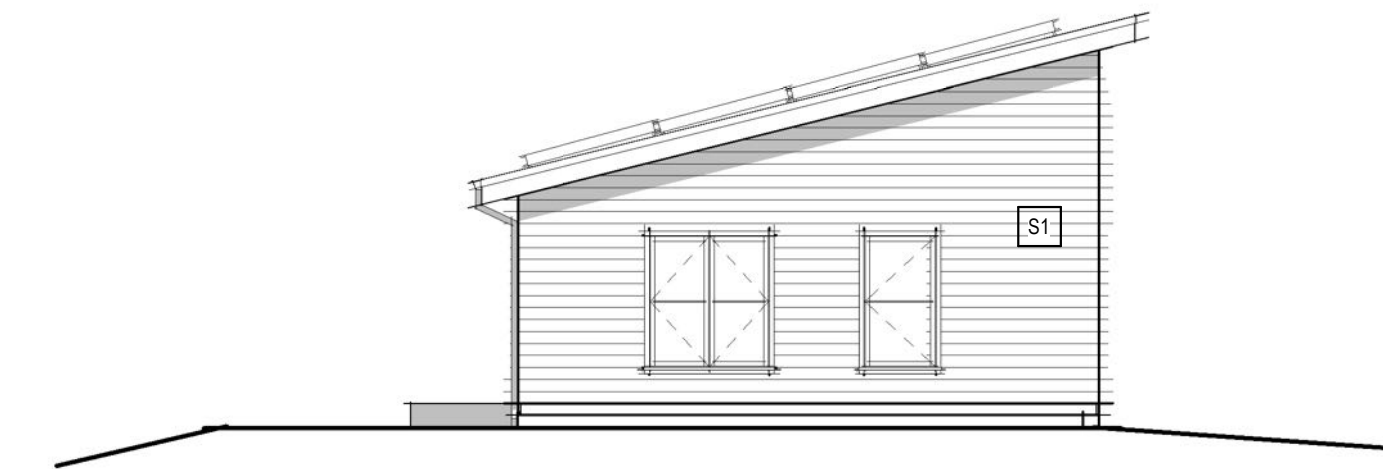

5 SINGLE FAMILY A - NORTH ELEVATION  
1/8" = 1'-0"

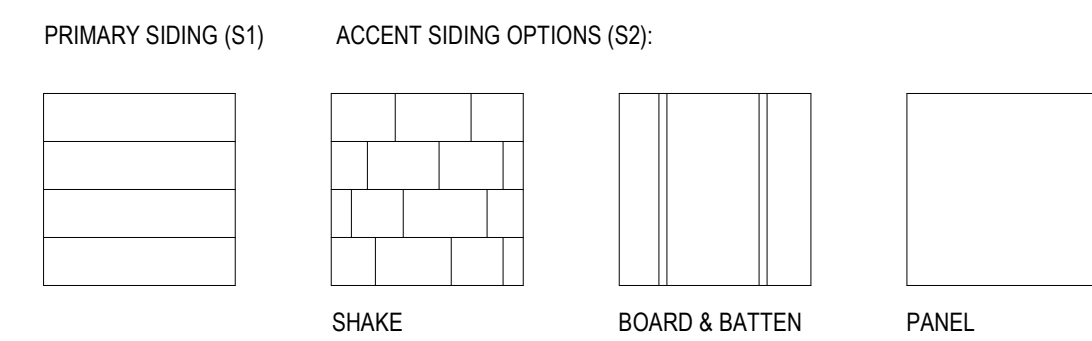


EXTERIOR SIDING LEGEND

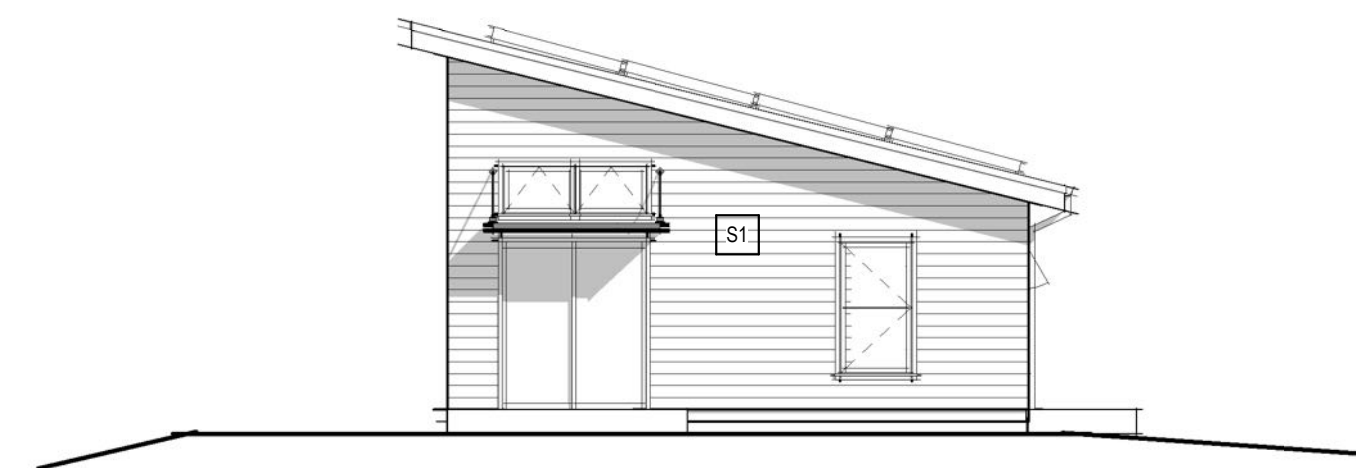


4 SINGLE FAMILY A - SOUTH ELEVATION  
1/8" = 1'-0"




3 SINGLE FAMILY A - EAST ELEVATION  
1/8" = 1'-0"

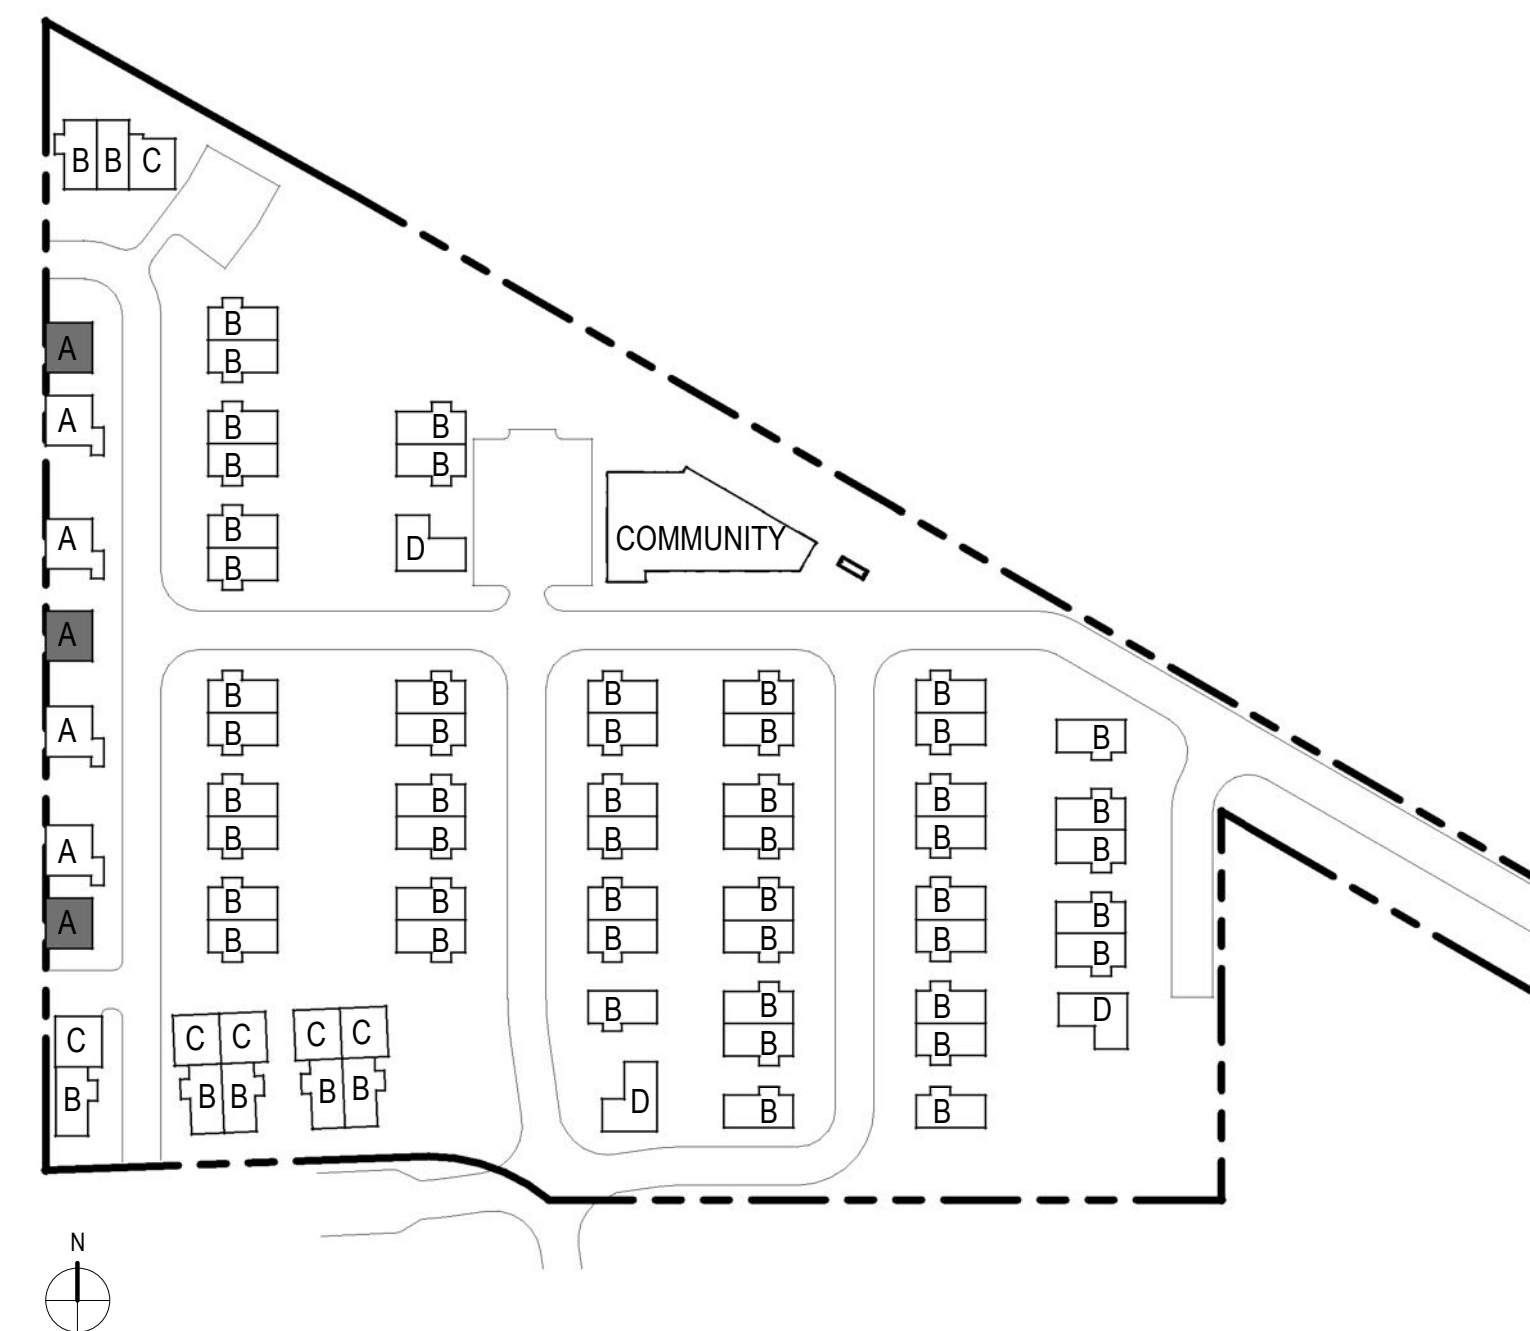

SINGLE FAMILY A - SITE PLAN KEY

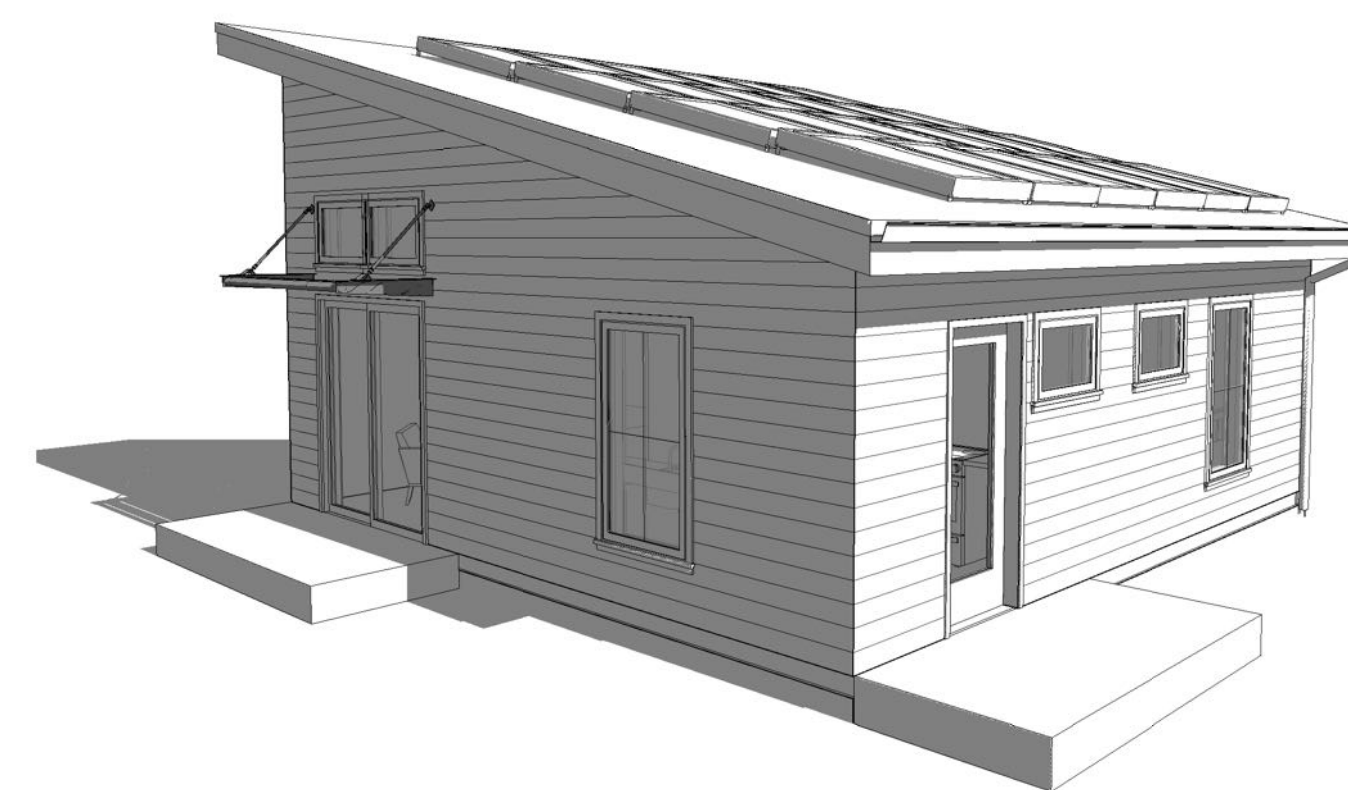

2 SINGLE FAMILY A  
1/8" = 1'-0"

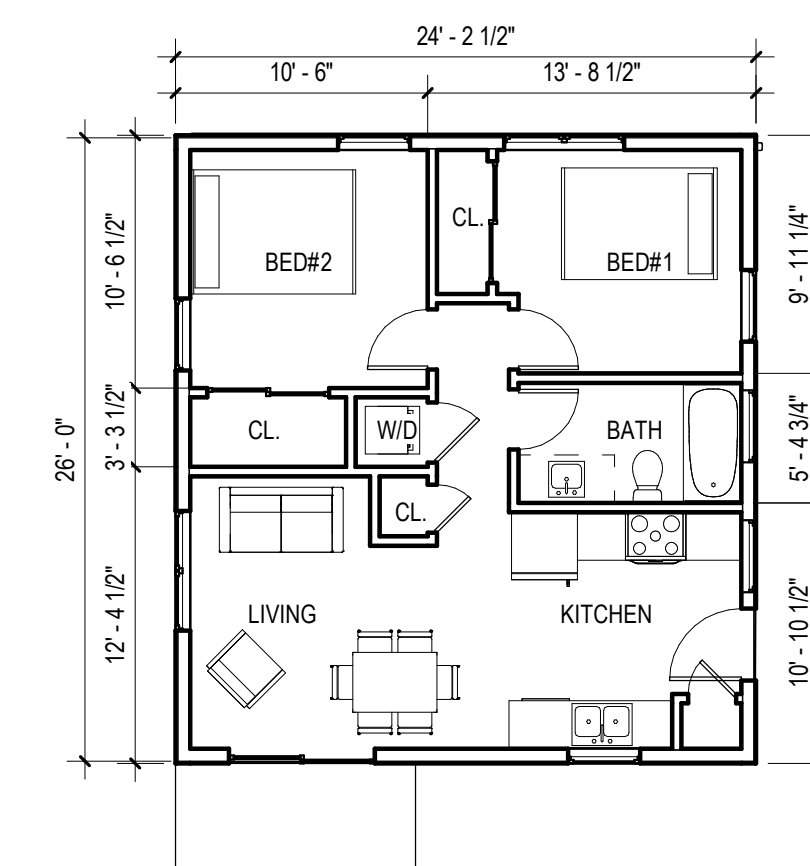

1 SINGLE FAMILY A - LEVEL 1  
1/8" = 1'-0"

UNIT PLANS ARE SHOWN FOR REFERENCE ONLY


DESIGNED BY: MGR/TRR  
 DRAWN BY: MGR/TRR  
 CHECKED BY: CRH/SBP  
 JOB #: 2408.3c  
 DATE: 07/29/2019

© JVA, INC.


PONDEROSA COMMUNITY STABILIZATION PROGRAM (LUR2019-00015)  
 BOULDER, COLORADO

SINGLE FAMILY A


SHEET NO. A123

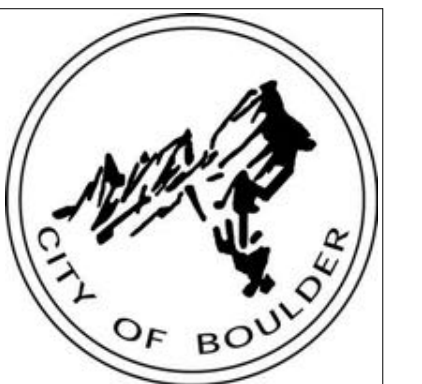

**A caddis**  
Architecture, planning, etc.

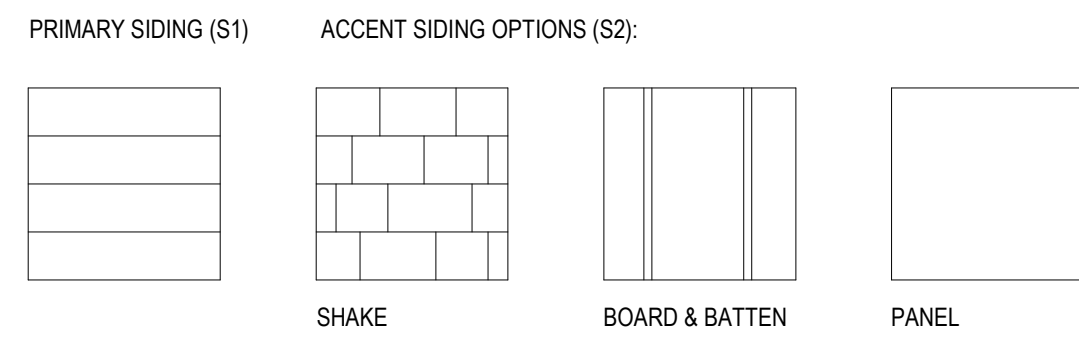

EXTERIOR SIDING LEGEND

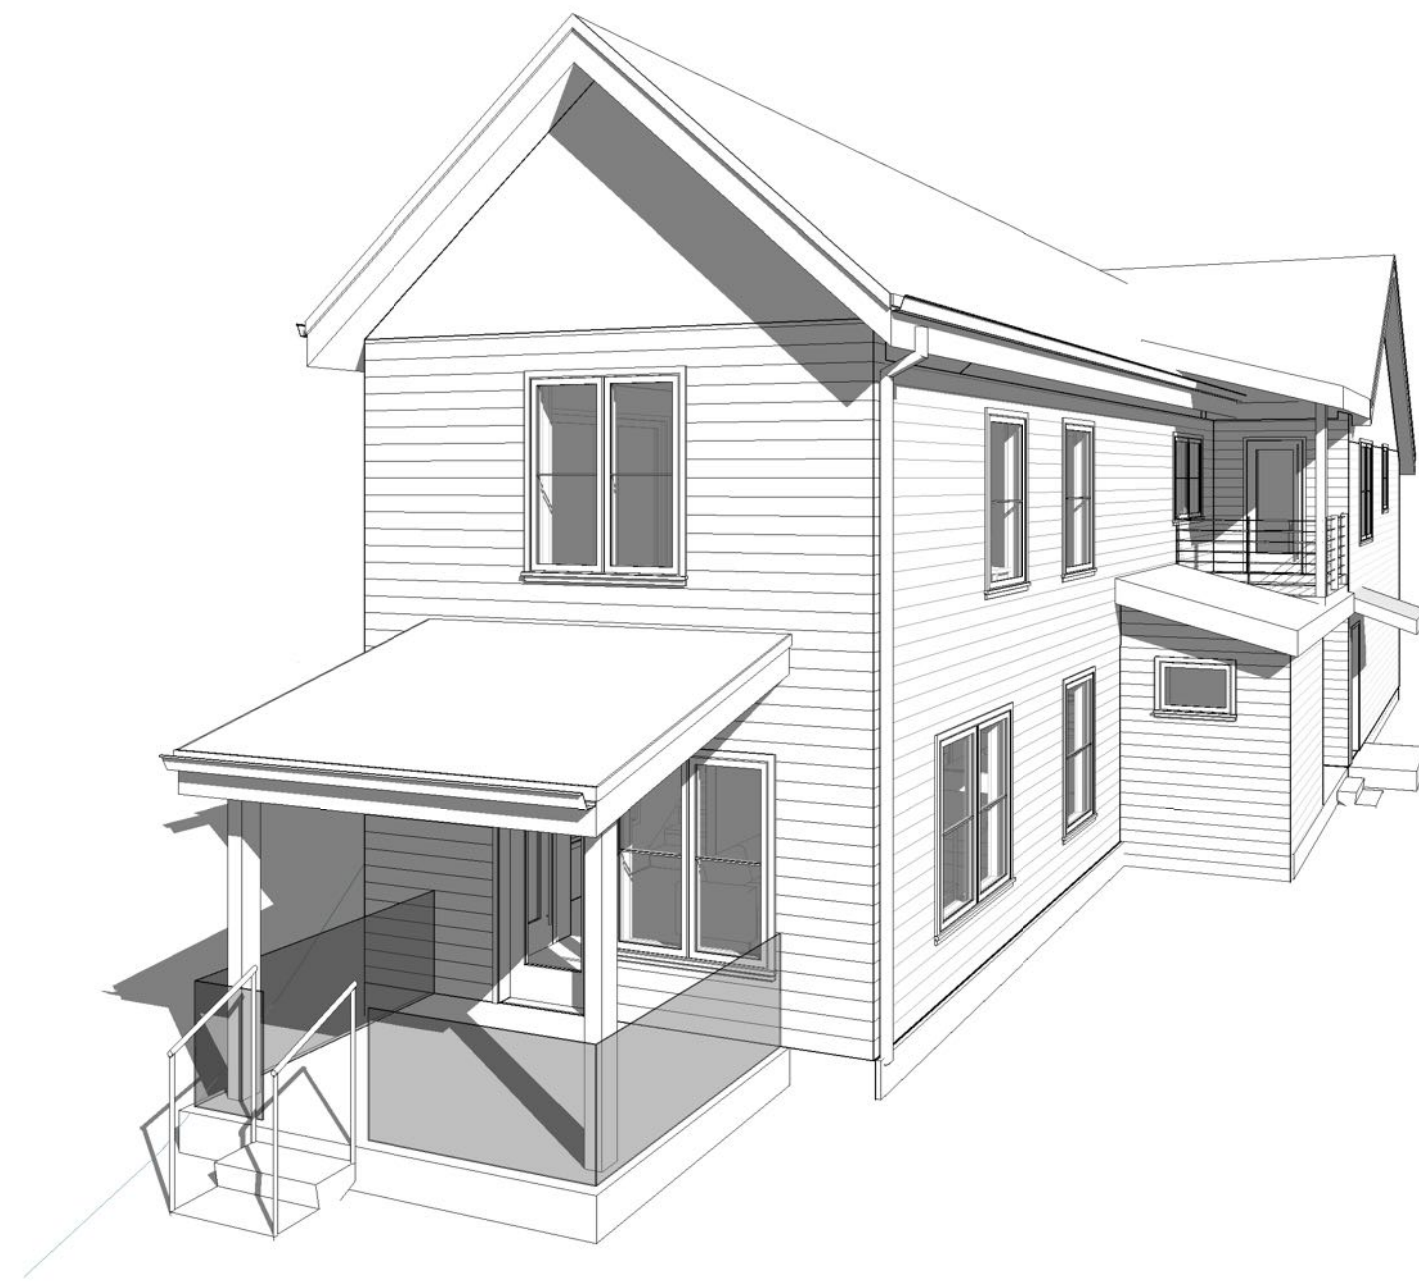


7 DUPLEX BC - PERSPECTIVE



6 DUPLEX BC - SOUTH ELEVATION  
1/8" = 1'-0"




5 DUPLEX BC - EAST ELEVATION  
1/8" = 1'-0"

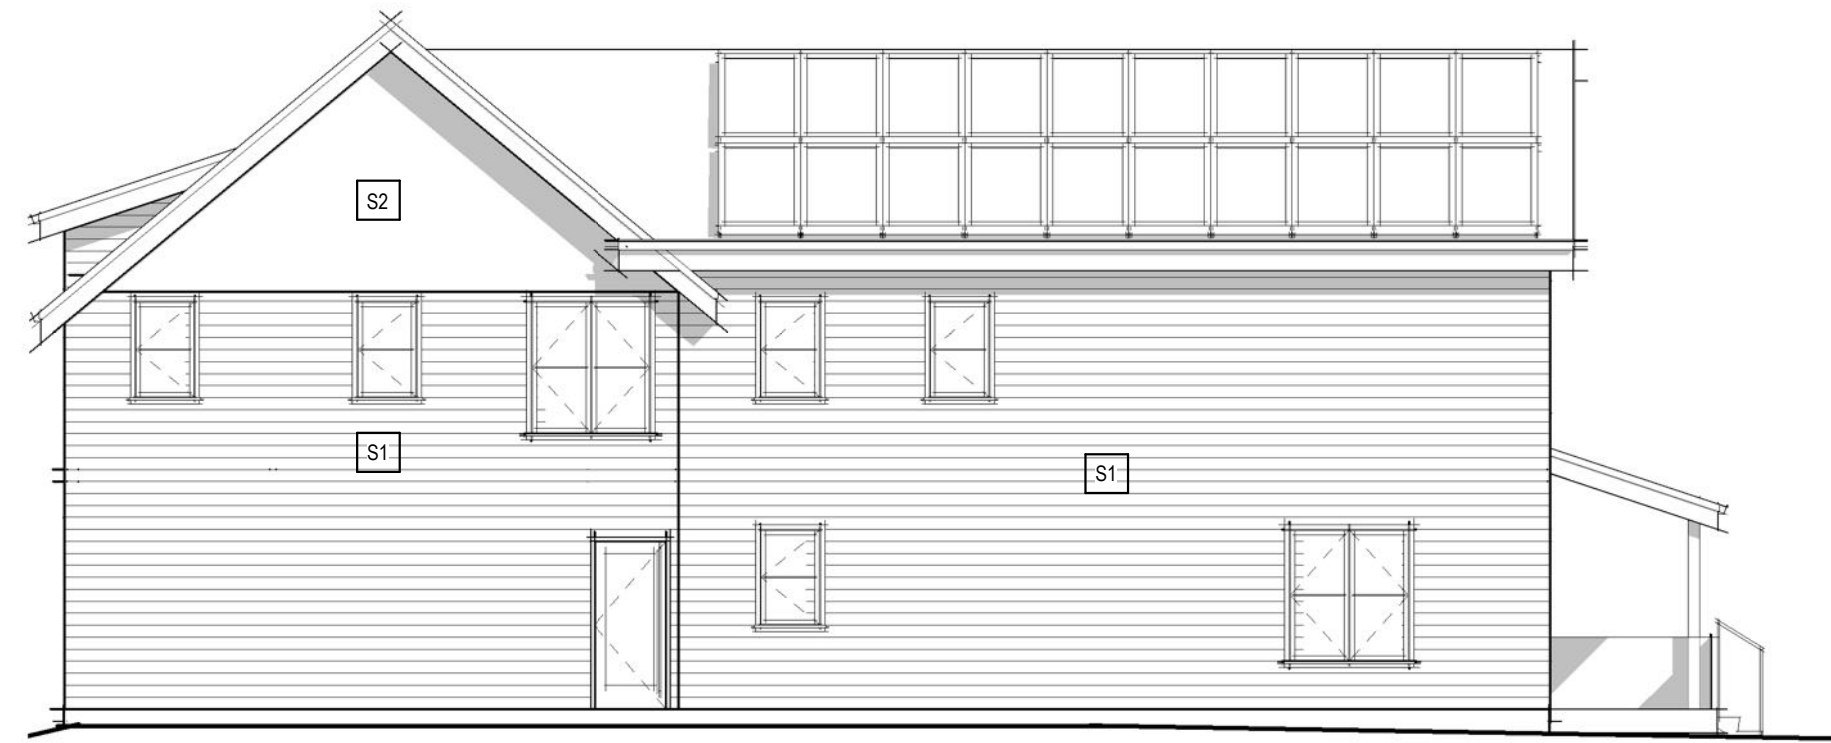


4 DUPLEX BC - WEST ELEVATION  
1/8" = 1'-0"




3 DUPLEX BC - NORTH ELEVATION  
1/8" = 1'-0"

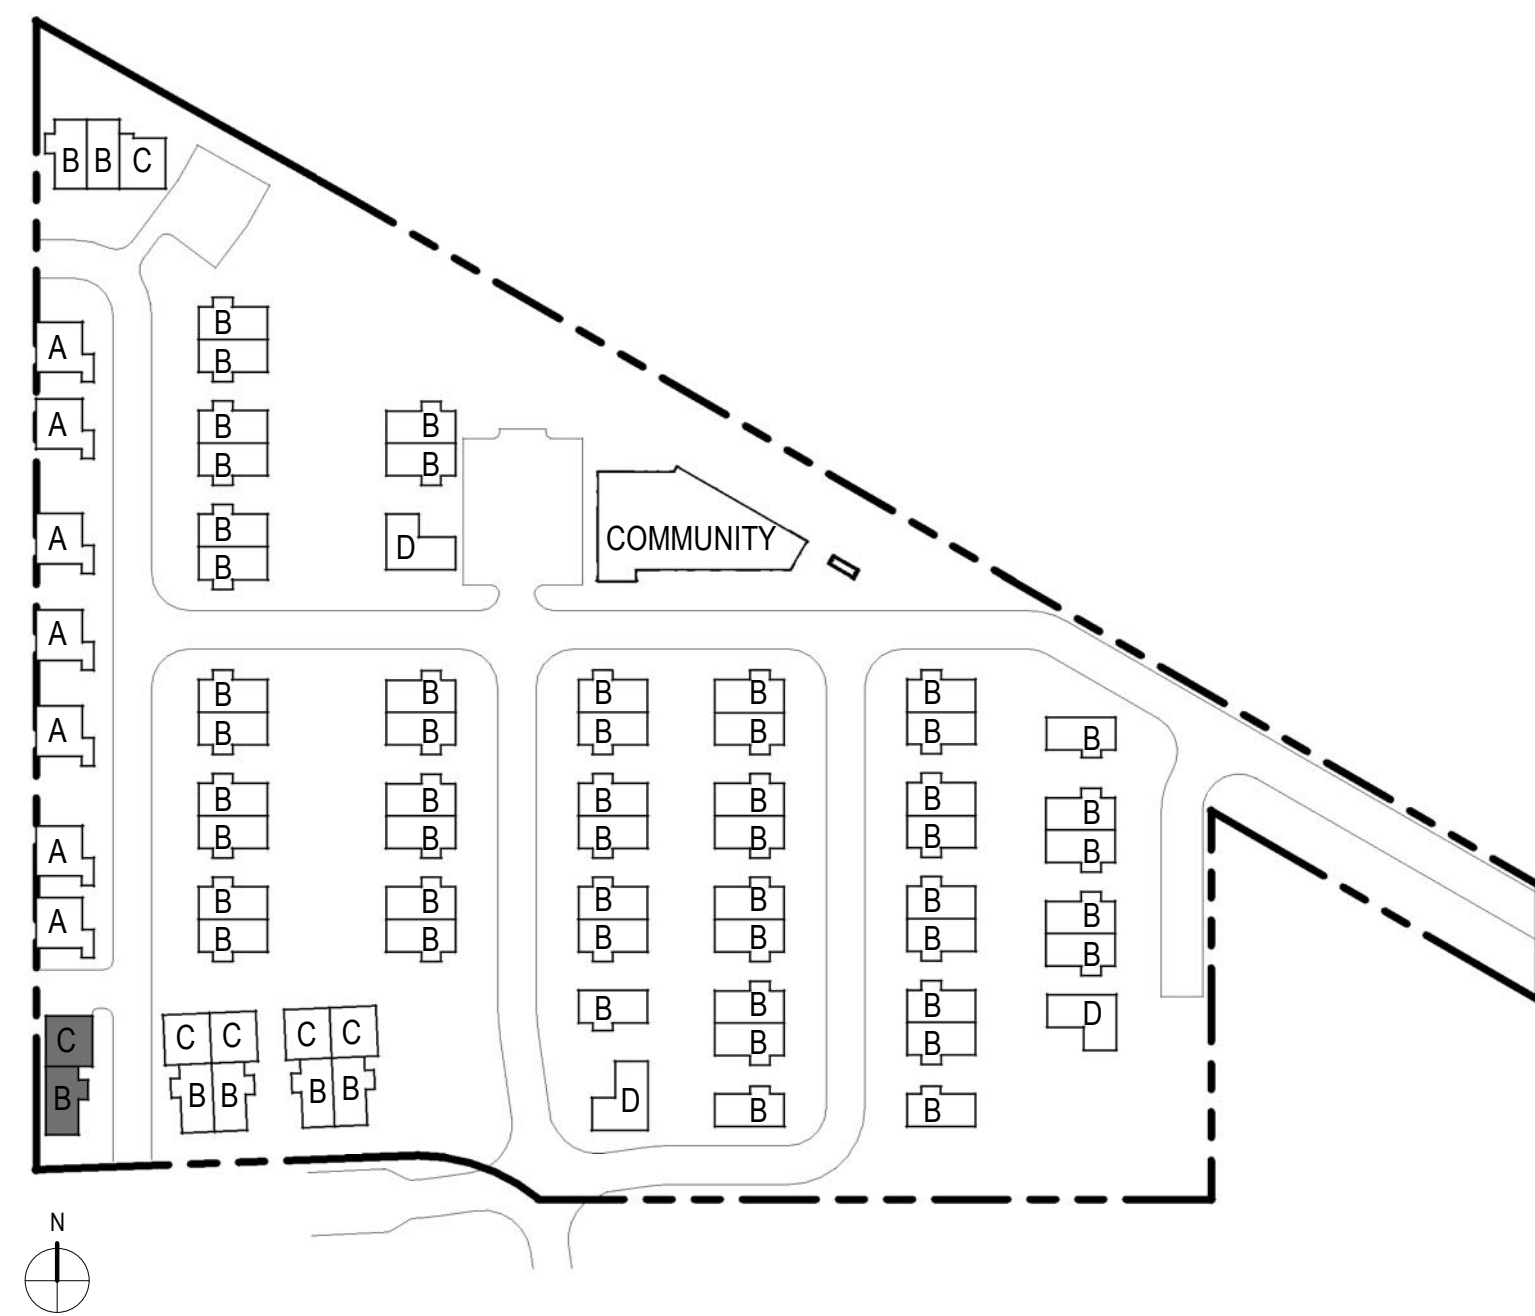

DUPLEX BC - SITE PLAN KEY

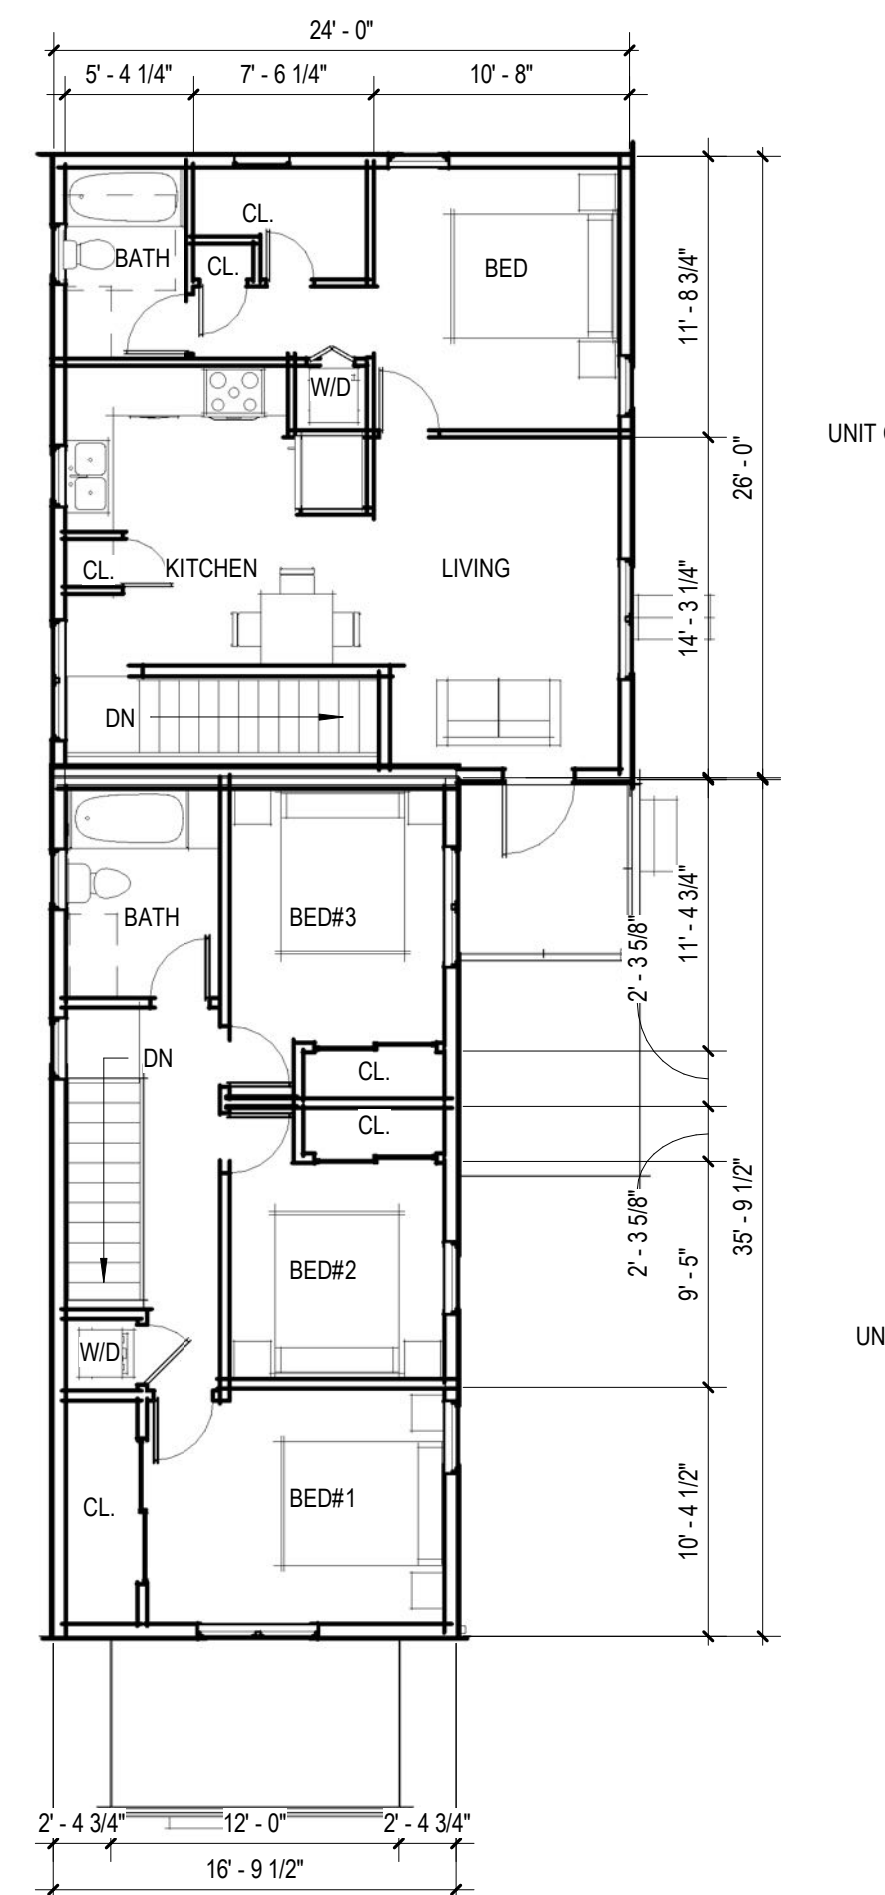

2 DUPLEX BC - LEVEL 2  
1/8" = 1'-0"  
UNIT B AREA - 571  
UNIT C AREA - 578

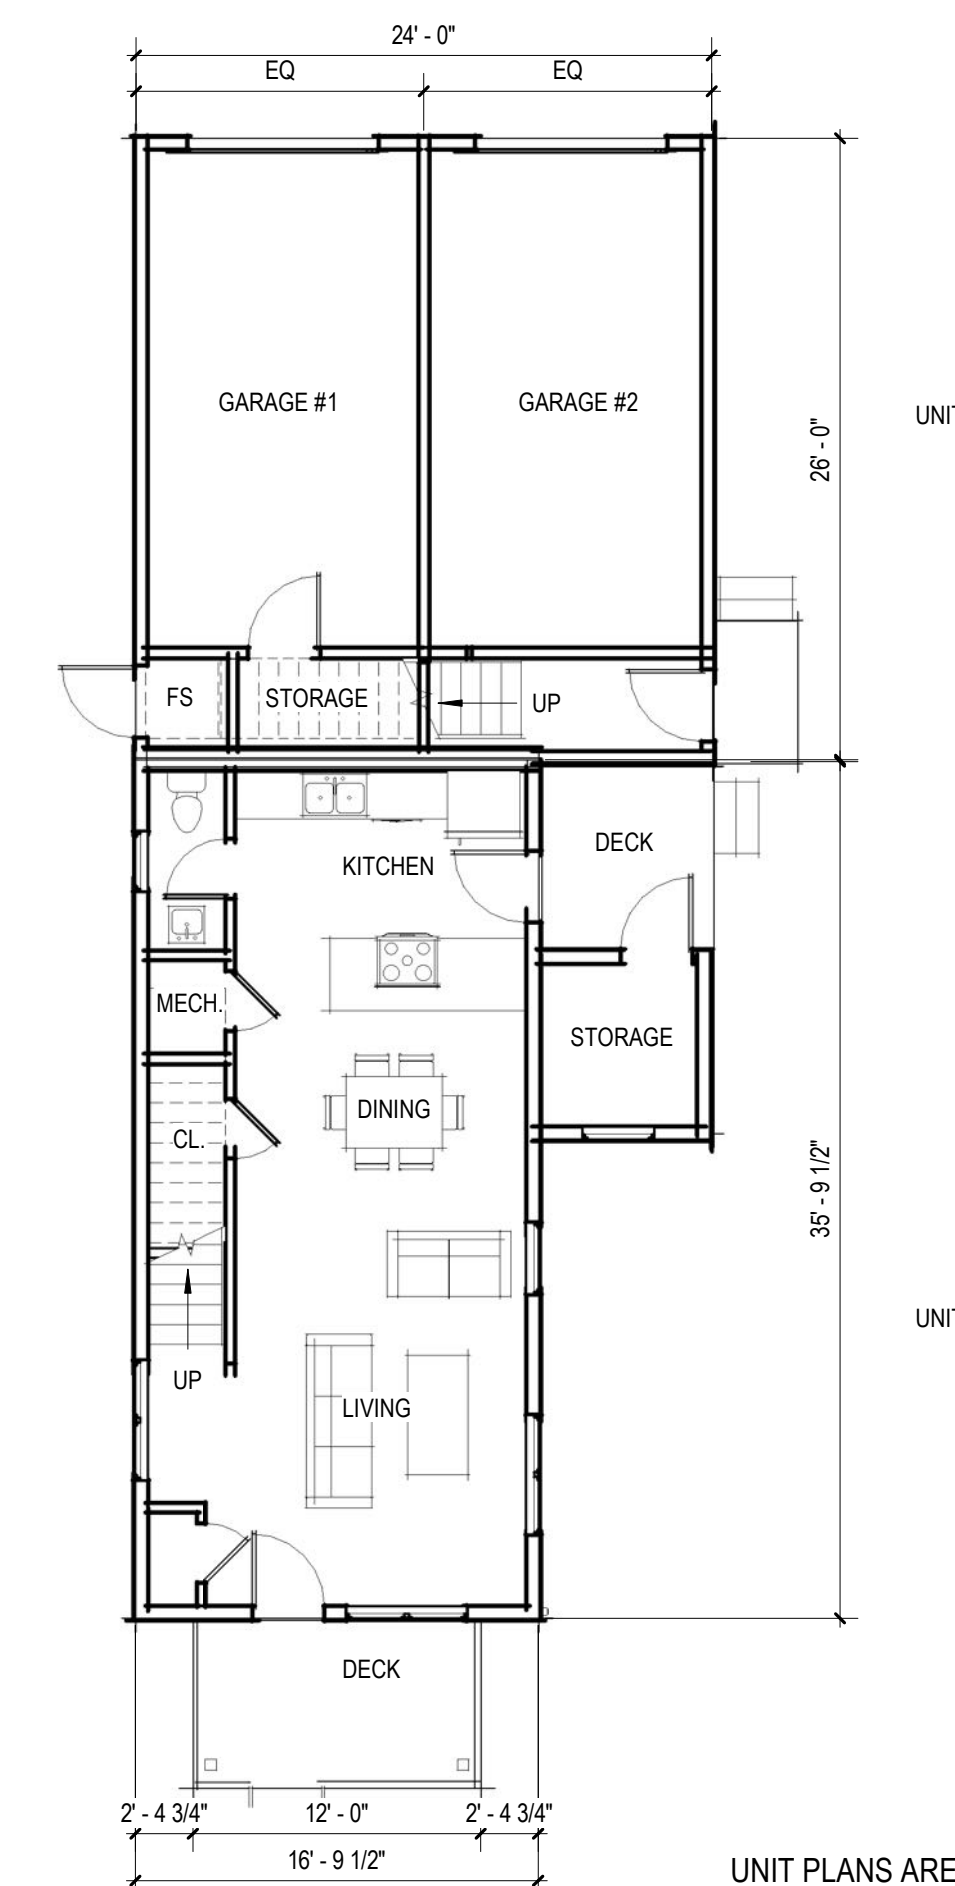

1 DUPLEX BC - LEVEL 1  
1/8" = 1'-0"  
UNIT B AREA - 661 TOTAL AREA UNIT B - 1232  
UNIT C AREA - 631 TOTAL AREA UNIT C - 1209


UNIT PLANS ARE SHOWN FOR REFERENCE ONLY

DESIGNED BY: MGR/TRR  
 DRAWN BY: MGR/TRR  
 CHECKED BY: CRH/SBP  
 JOB #: 2408.3c  
 DATE: 07/29/2019  
 © JVA, INC.

PONDEROSA COMMUNITY STABILIZATION PROGRAM (LUR2019-00015)  
 BOULDER, COLORADO

DUPLEX BC - FLOOR PLANS & ELEVATIONS

SHEET NO.  
**A124**

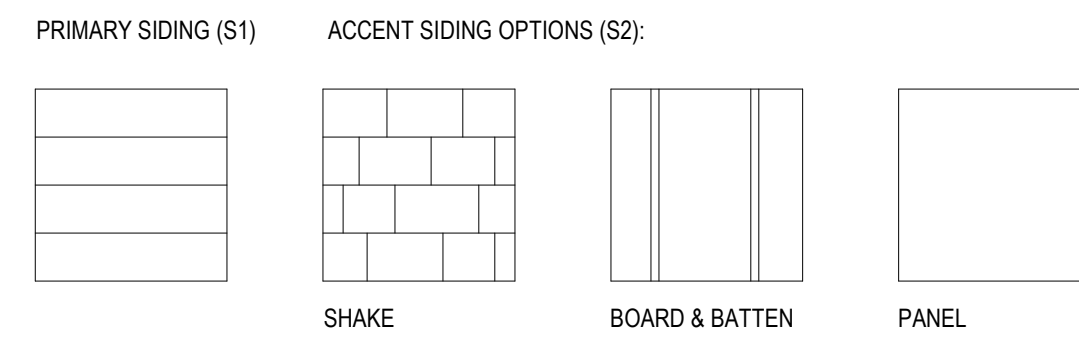

EXTERIOR SIDING LEGEND



7 TRIPLEX BBC - PERSPECTIVE  
1/8" = 1'-0"



6 TRIPLEX BBC - EAST ELEVATION  
1/8" = 1'-0"




5 TRIPLEX BBC - NORTH ELEVATION  
1/8" = 1'-0"




4 TRIPLEX BBC - SOUTH ELEVATION  
1/8" = 1'-0"



3 TRIPLEX BBC - WEST ELEVATION  
1/8" = 1'-0"

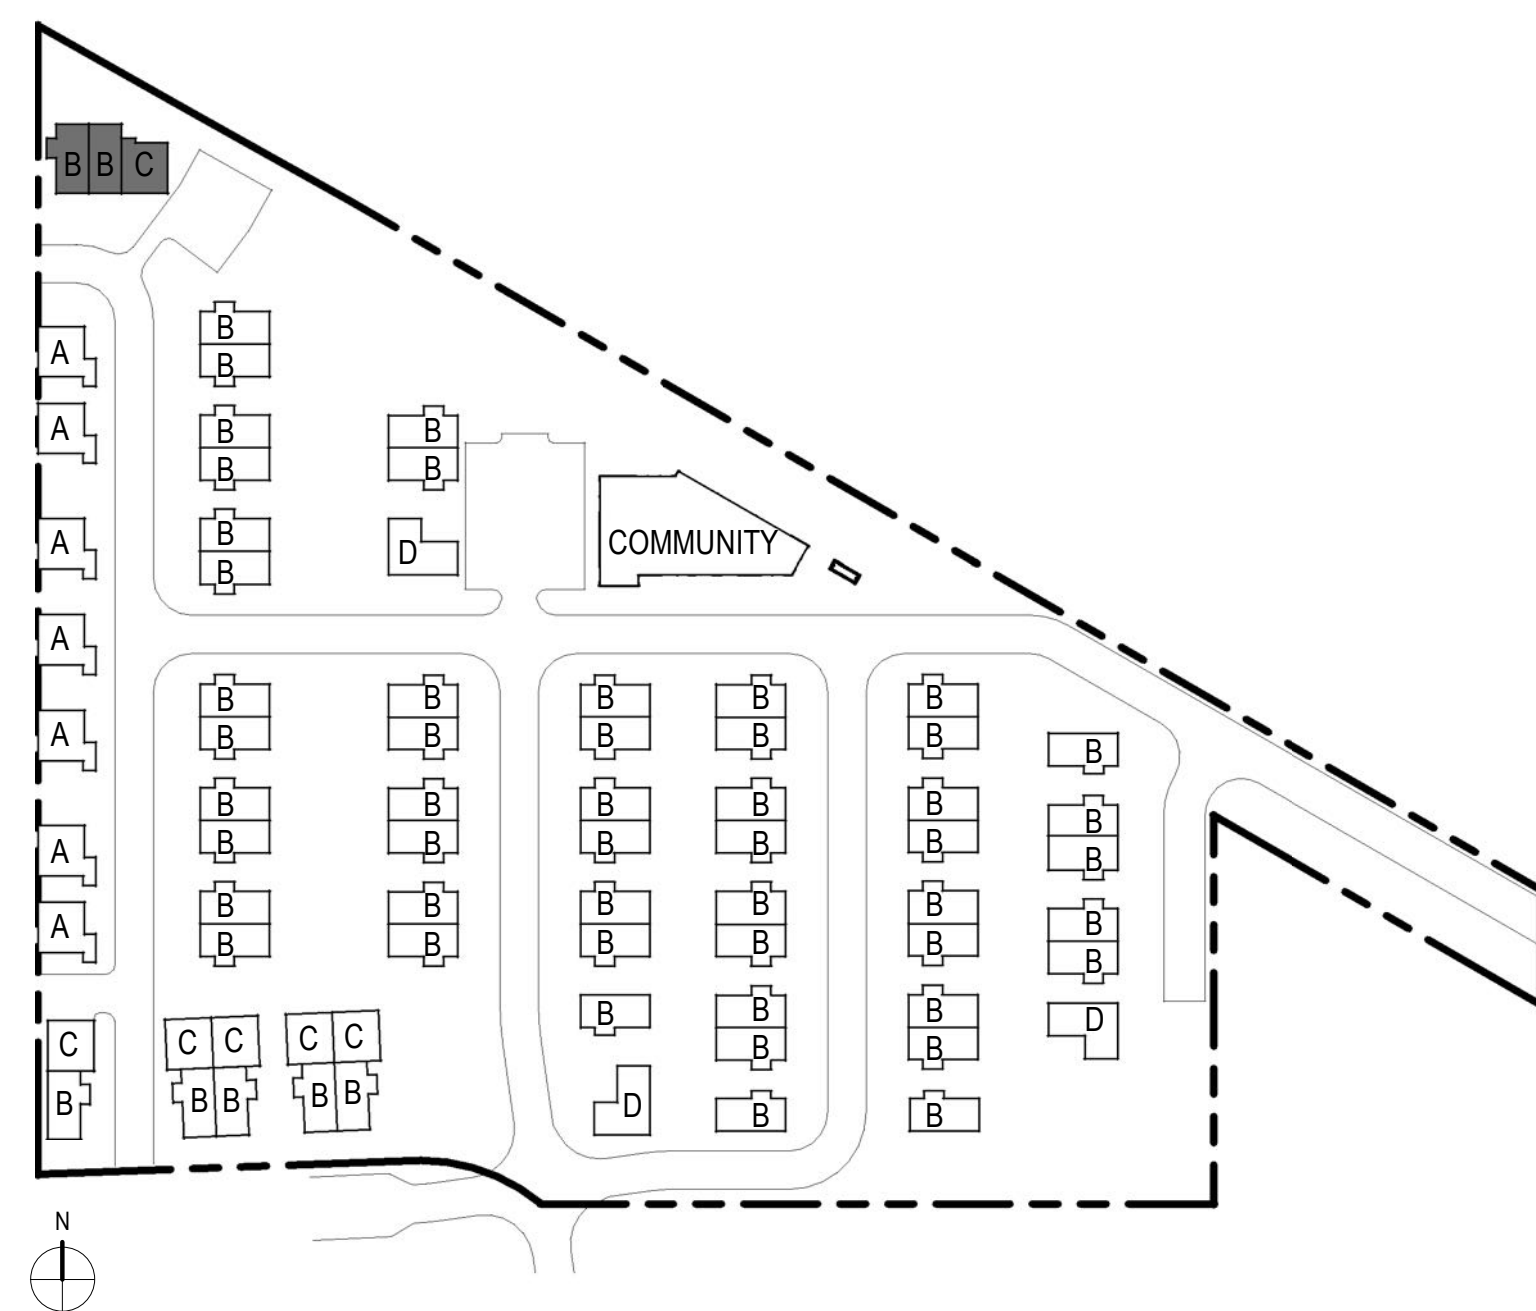


TRIPLEX BBC - SITE PLAN KEY

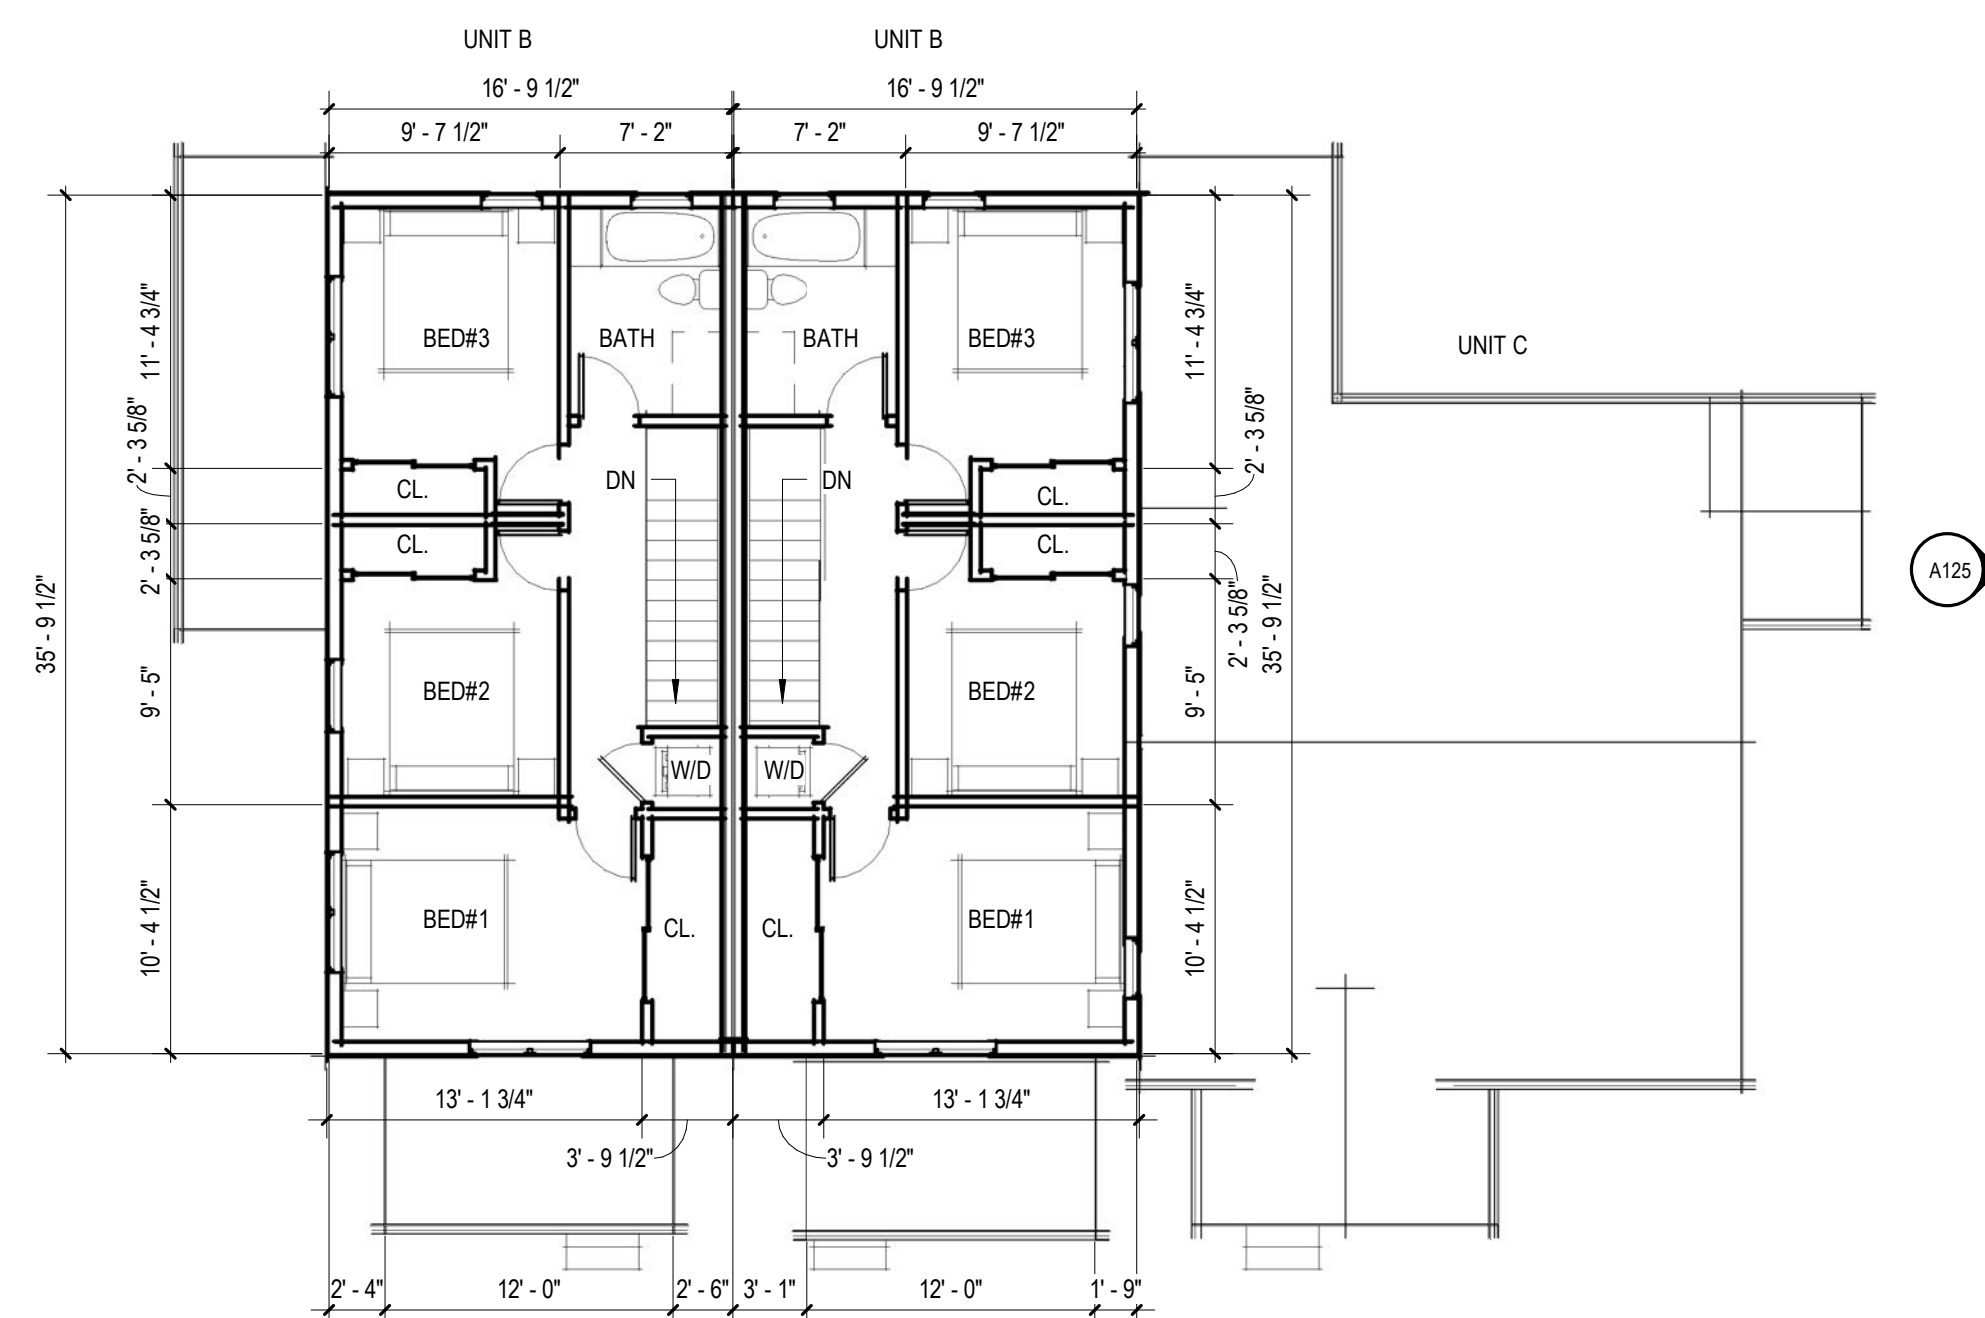

2 TRIPLEX BBC - LEVEL 2  
1/8" = 1'-0"

UNIT B AREA - 571

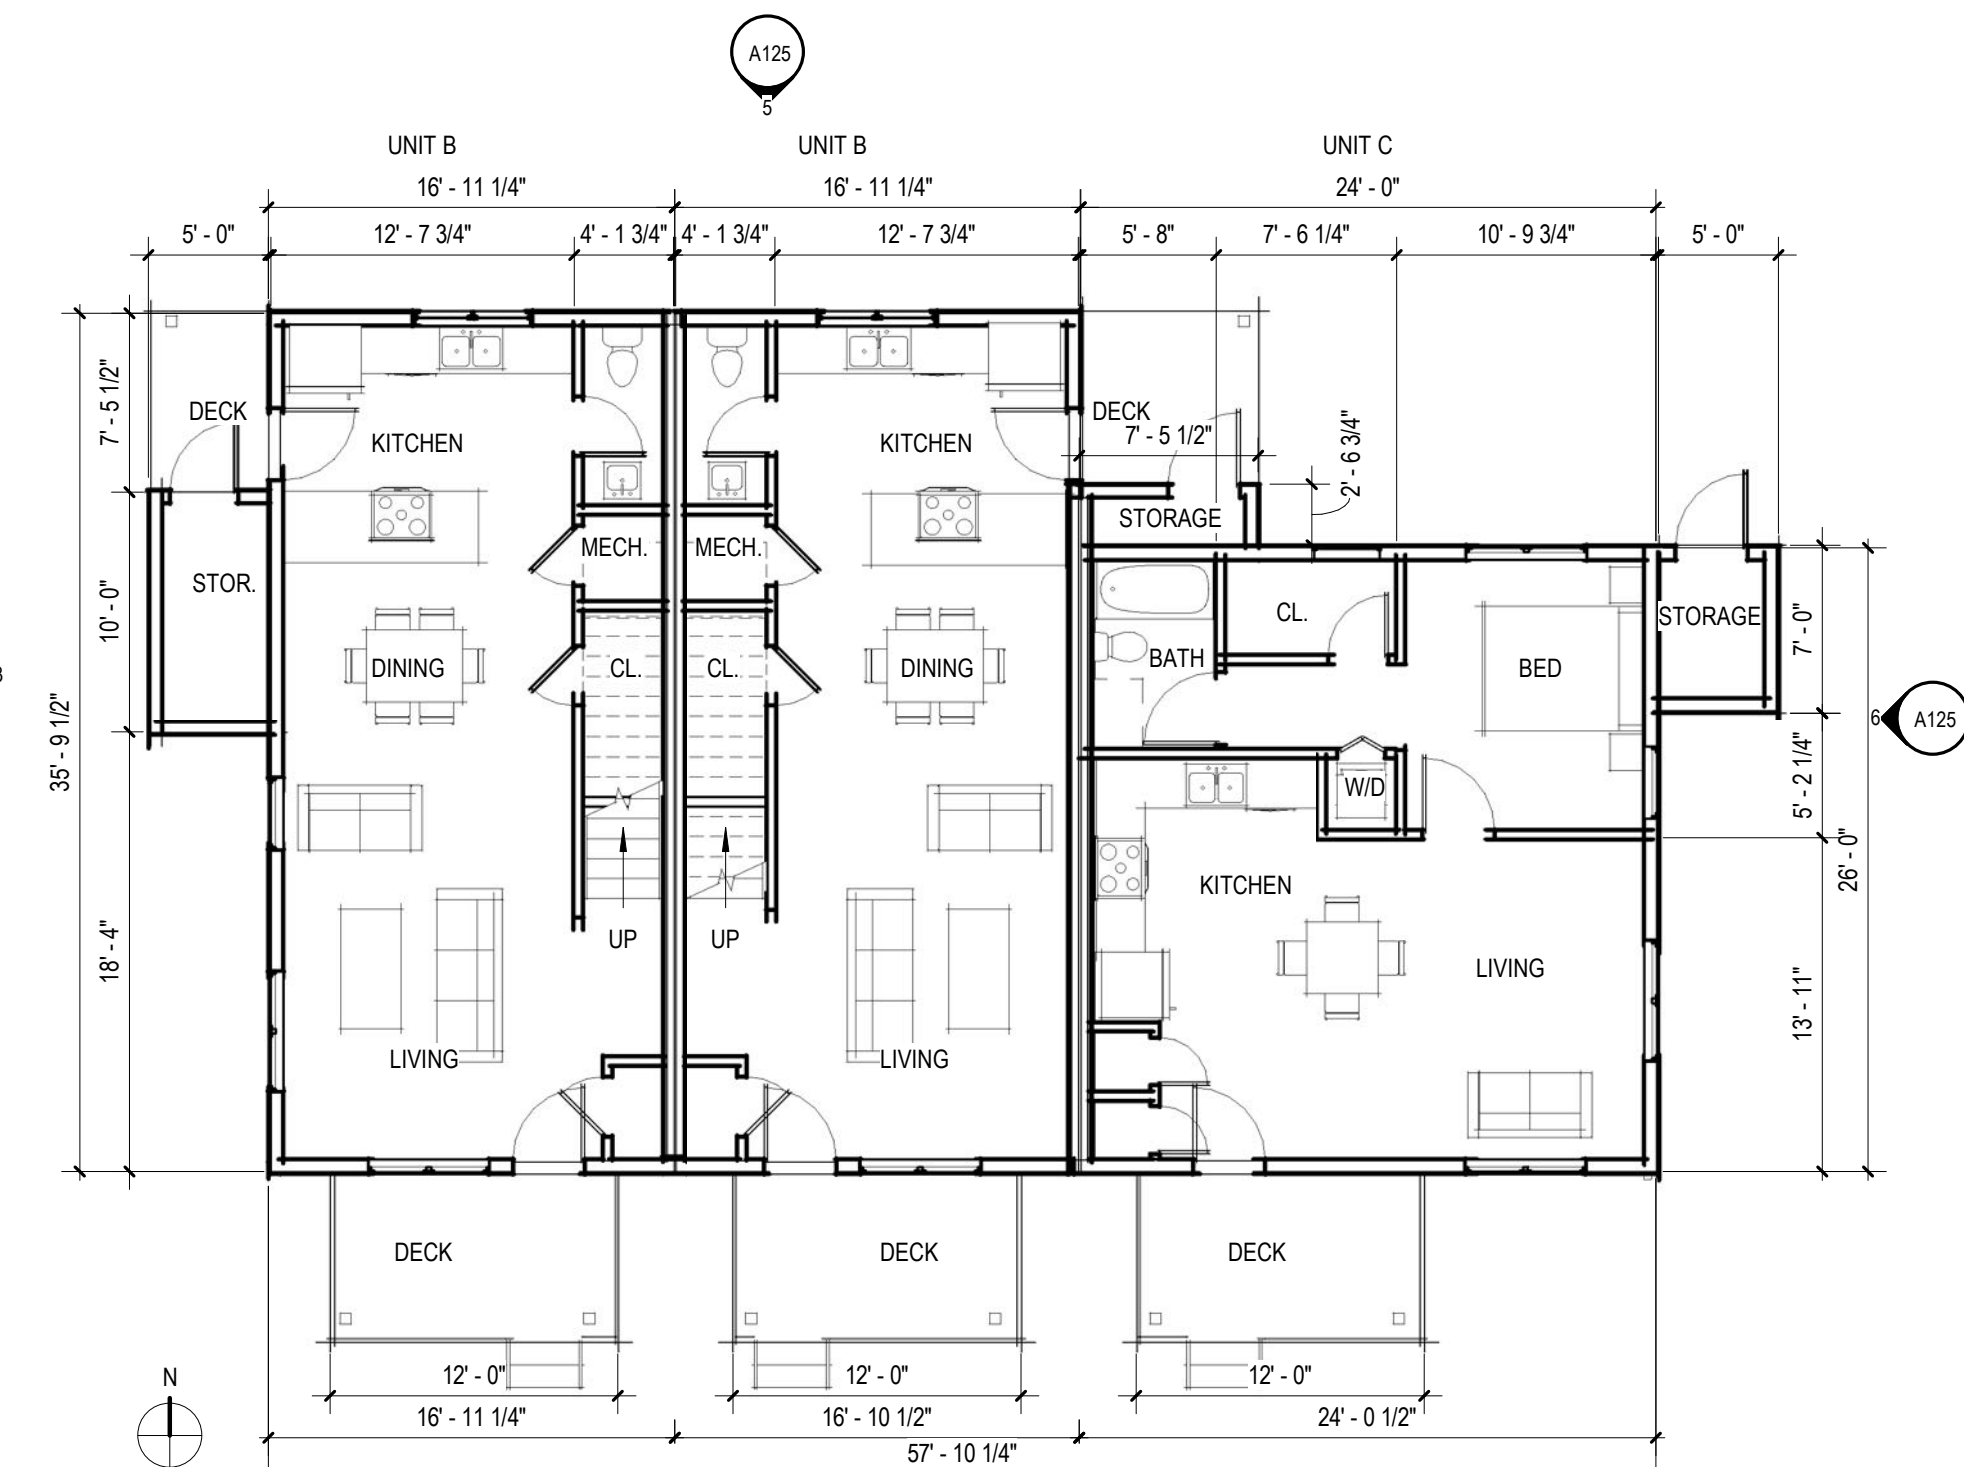

1 TRIPLEX BBC - LEVEL 1  
1/8" = 1'-0"

UNIT B AREA - 661    TOTAL AREA UNIT B - 1232  
UNIT C AREA - 652    TOTAL AREA UNIT C - 652

UNIT PLANS ARE SHOWN FOR  
REFERENCE ONLY



DESIGNED BY: MGR/TRR  
DRAWN BY: MGR/TRR  
CHECKED BY: CRH/SBP  
JOB #: 2408.3c  
DATE: 07/29/2019  
© JVA, INC.

PONDEROSA COMMUNITY STABILIZATION  
PROGRAM (LUR2019-00015)  
BOULDER, COLORADO


TRIPLEX BBC - FLOOR PLANS &  
ELEVATIONS

SHEET NO.


A125

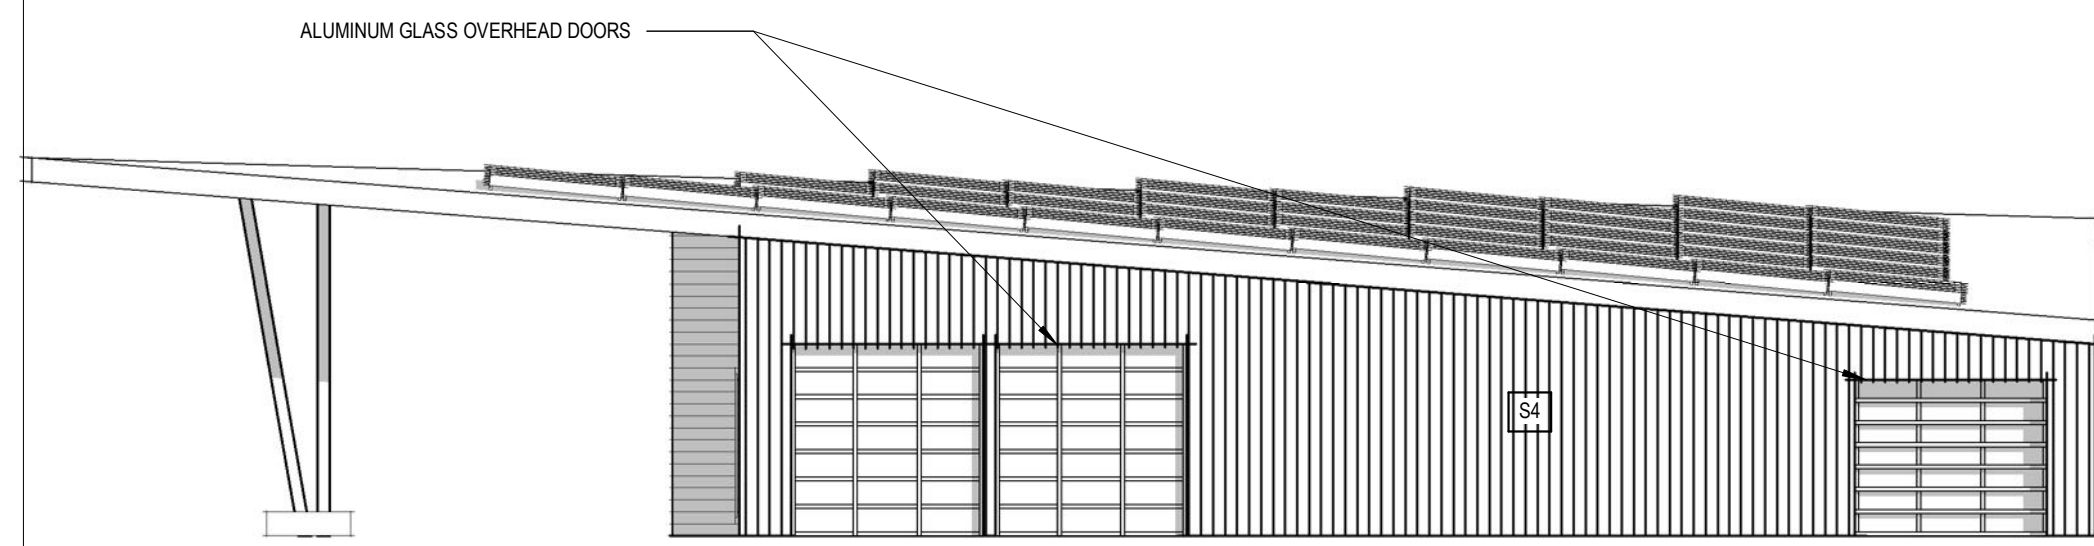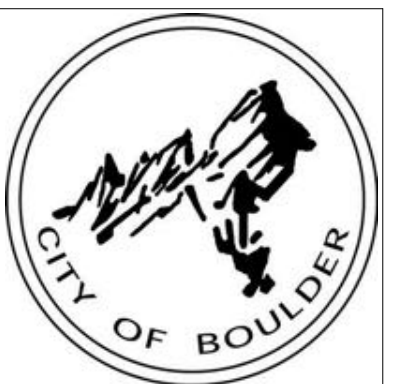


4 COMMUNITY BUILDING - WEST ELEVATION  
1/8" = 1'-0"

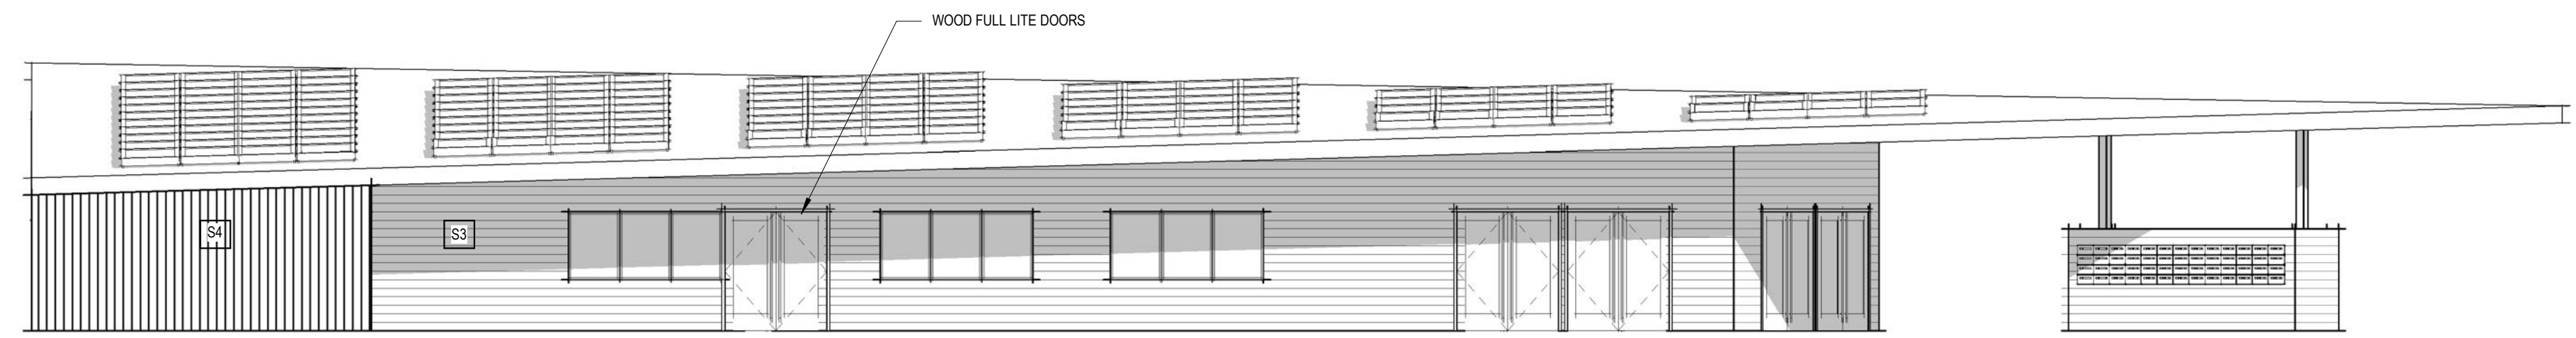


3 COMMUNITY BUILDING - SOUTH ELEVATION  
1/8" = 1'-0"

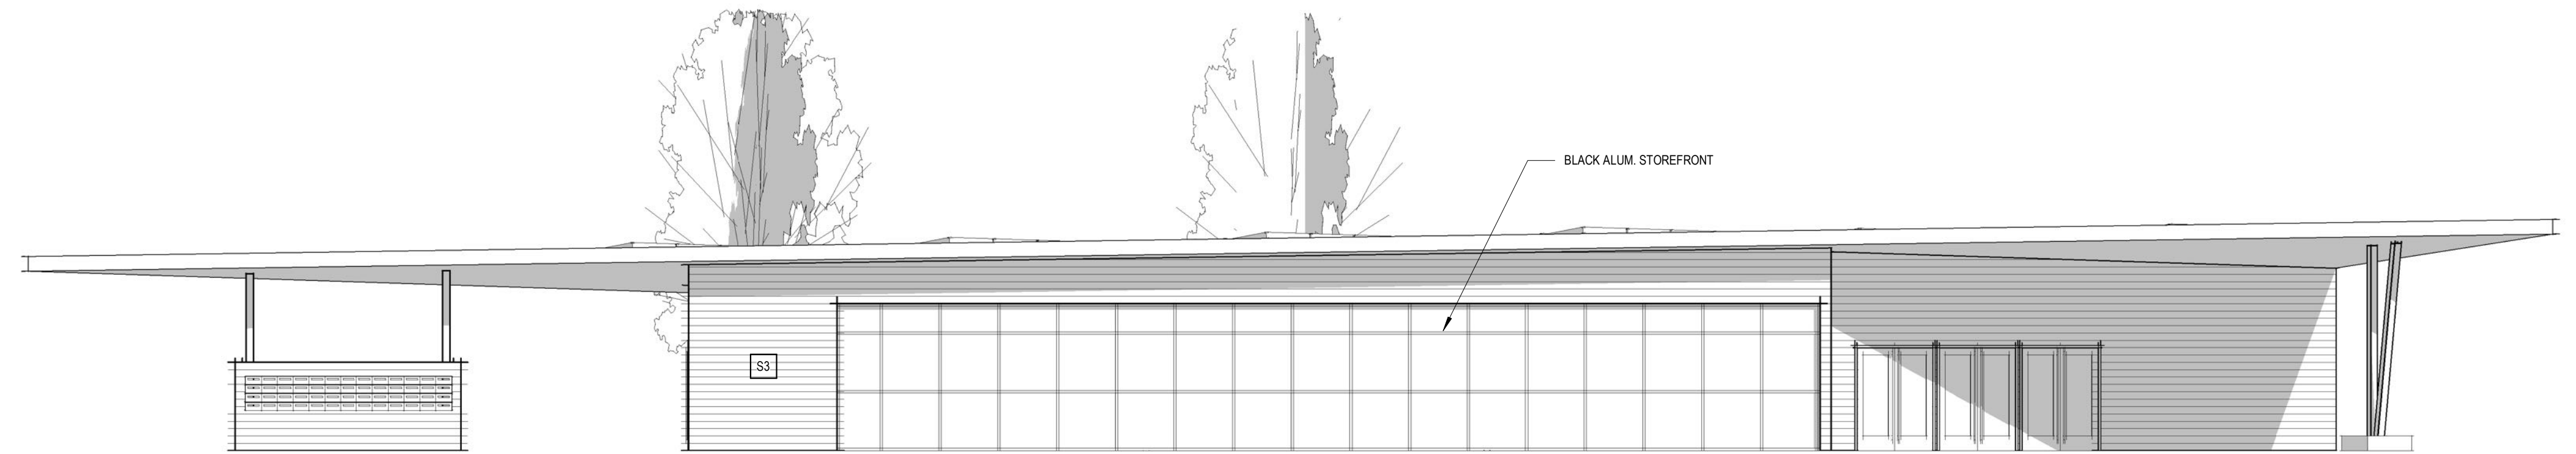

2 COMMUNITY BUILDING - NORTHEAST ELEVATION  
1/8" = 1'-0"

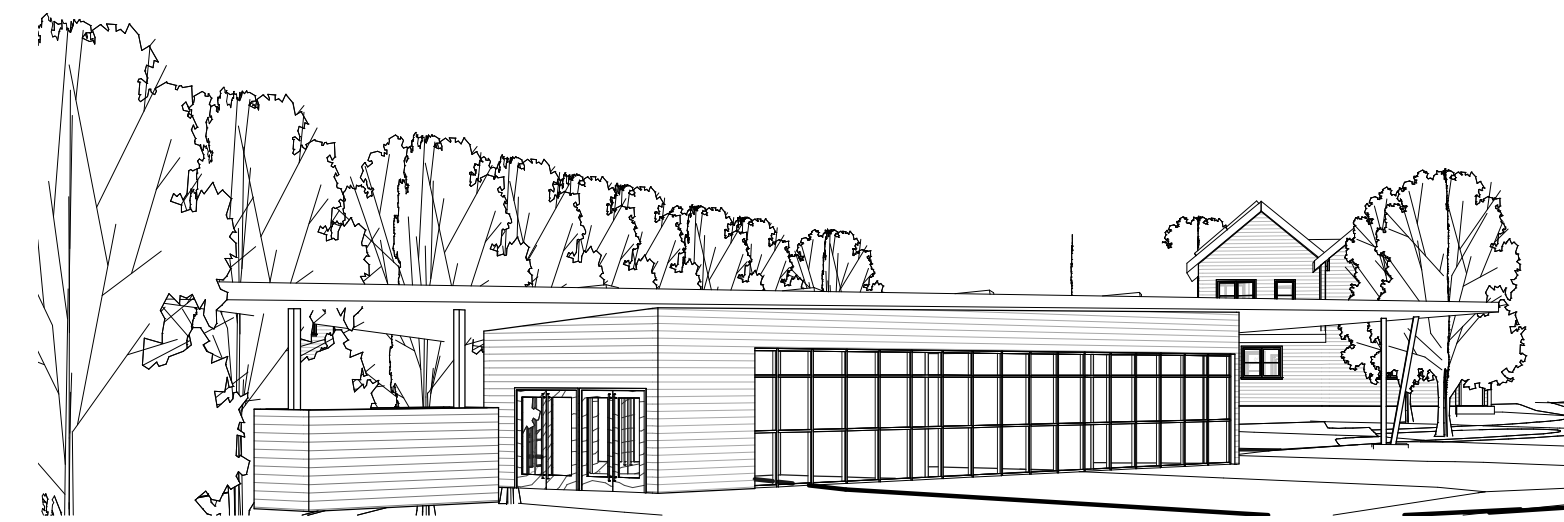


5 COMMUNITY BUILDING - PERSPECTIVE

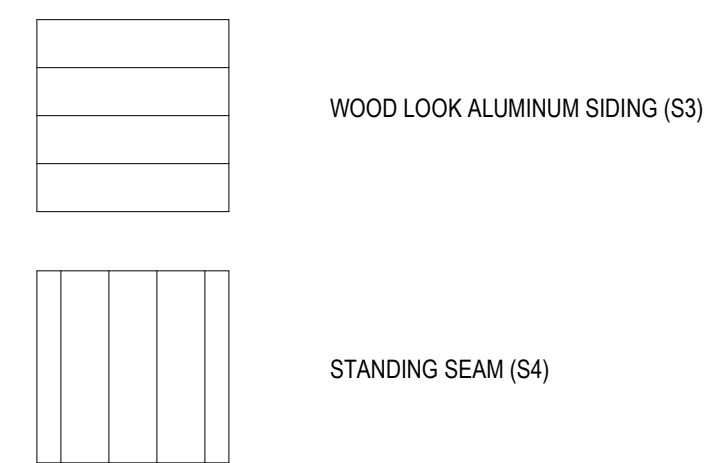

COMMUNITY BUILDING EXTERIOR SIDING LEGEND




1 COMMUNITY BUILDING FLOOR PLAN  
1/8" = 1'-0"

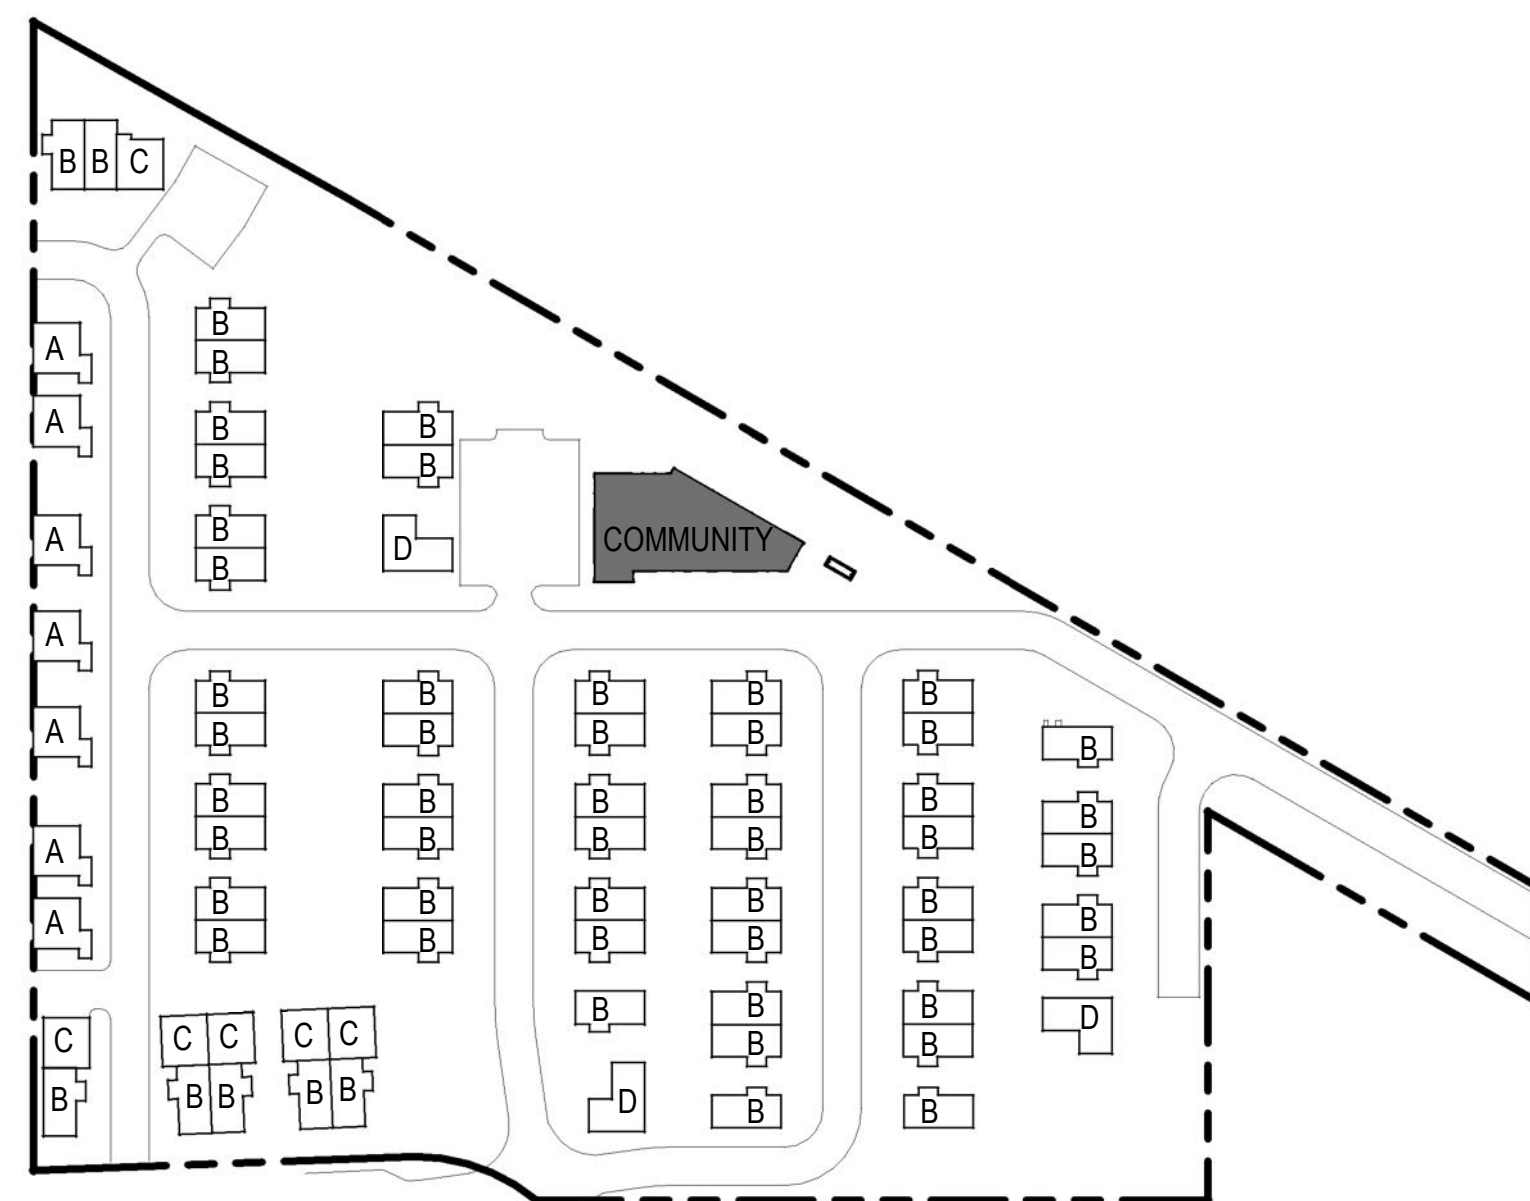

SITE PLAN KEY - COMMUNITY BUILDING

DESIGNED BY: MGR/TRR  
DRAWN BY: MGR/TRR  
CHECKED BY: CRH/SBP  
JOB #: 2408.3c  
DATE: 07/29/2019  
© JVA, INC.

PONDEROSA COMMUNITY STABILIZATION  
PROGRAM (LUR2019-00015)  
BOULDER, COLORADO  
COMMUNITY BUILDING -  
CONCEPTUAL FLOOR PLANS &  
ELEVATIONS

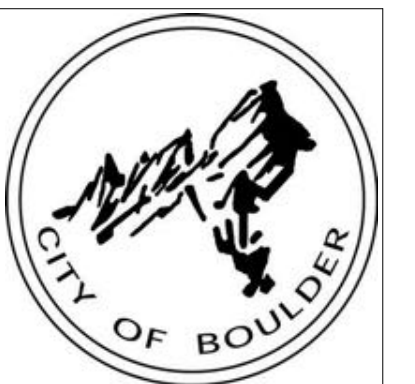

DESIGNED BY: MGR/TRR  
 DRAWN BY: MGR/TRR  
 CHECKED BY: CRH/SBP  
 JOB #: 2408.3c  
 DATE: 07/29/2019

© JVA, INC.


PONDEROSA COMMUNITY STABILIZATION  
 PROGRAM (LUR2019-00015)  
 BOULDER, COLORADO

3D RENDERINGS


SHEET NO.

A127

1 STREET VIEW

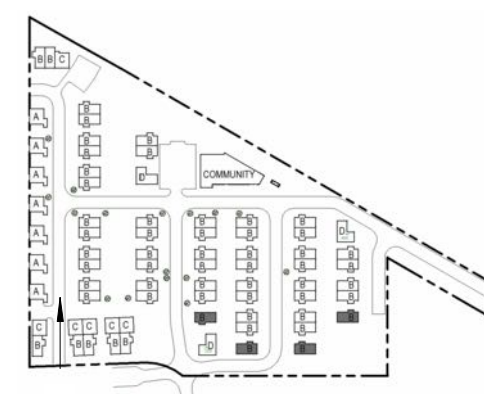

1

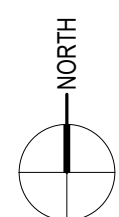




DESIGNED BY: MGR/TRR  
 DRAWN BY: MGR/TRR  
 CHECKED BY: CRH/SBP  
 JOB #: 2408.3c  
 DATE: 07/29/2019  
 © JVA, INC.

PONDEROSA COMMUNITY STABILIZATION  
 PROGRAM (LUR2019-00015)  
 BOULDER, COLORADO


3D RENDERINGS

SHEET NO.  
**A128**

1 STREET VIEW  
 1" = 1'-0"

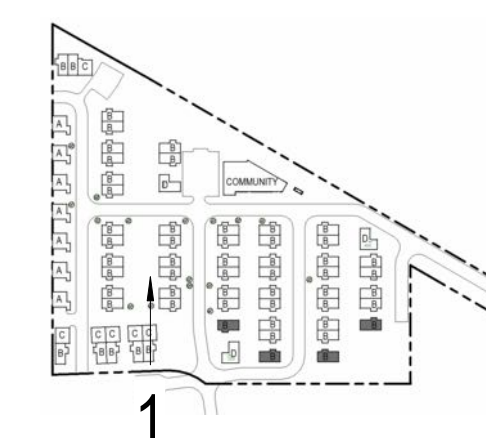



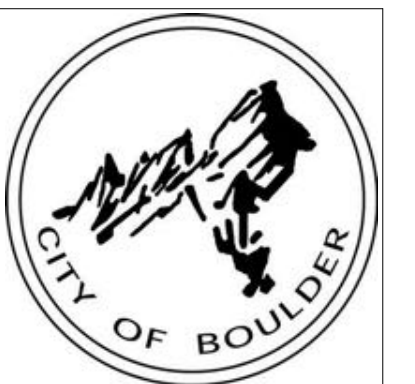



DESIGNED BY: MGR/TRR  
 DRAWN BY: MGR/TRR  
 CHECKED BY: CRH/SBP  
 JOB #: 2408.3c  
 DATE: 07/29/2019

© JVA, INC.

PONDEROSA COMMUNITY STABILIZATION  
 PROGRAM (LUR2019-00015)  
 BOULDER, COLORADO

3D RENDERINGS



1 COMMUNITY BUILDING

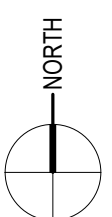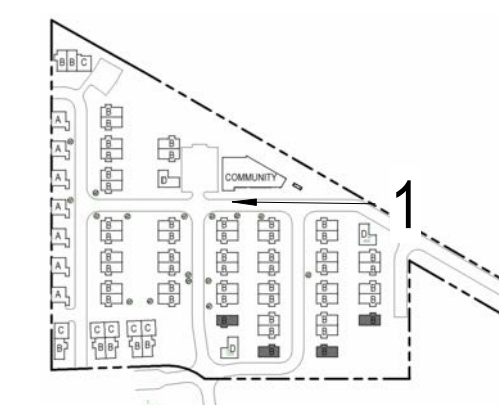

SHEET NO.  
**A129**



1 AERIAL VIEW

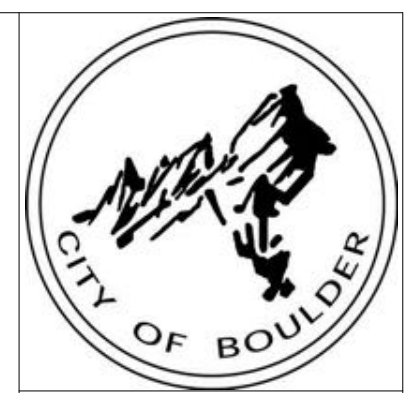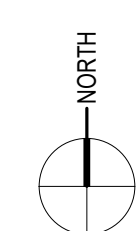

DESIGNED BY: MGR/TRR  
 DRAWN BY: MGR/TRR  
 CHECKED BY: CRH/SBP  
 JOB #: 2408.3c  
 DATE: 07/29/2019

© JVA, INC.



PONDEROSA COMMUNITY STABILIZATION  
 PROGRAM (LUR2019-00015)  
 BOULDER, COLORADO

3D RENDERINGS

SHEET NO.  
**A130**



1 COURTYARD

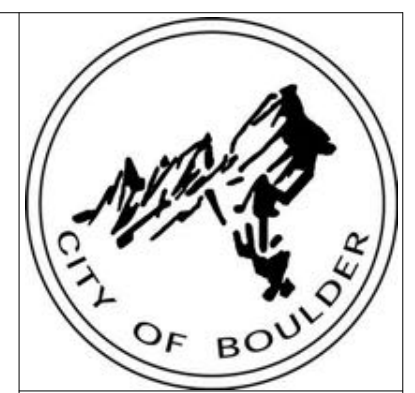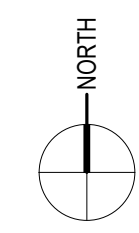

DESIGNED BY: MGR/TRR  
 DRAWN BY: MGR/TRR  
 CHECKED BY: CRH/SBP  
 JOB #: 2408.3c  
 DATE: 07/29/2019

© JVA, INC.

PONDEROSA COMMUNITY STABILIZATION  
 PROGRAM (LUR2019-00015)  
 BOULDER, COLORADO

3D RENDERINGS

SHEET NO.  
**A131**